



Revision History		Date
A	Elevations updated	23-09-21


NORTH WEST ELEVATION

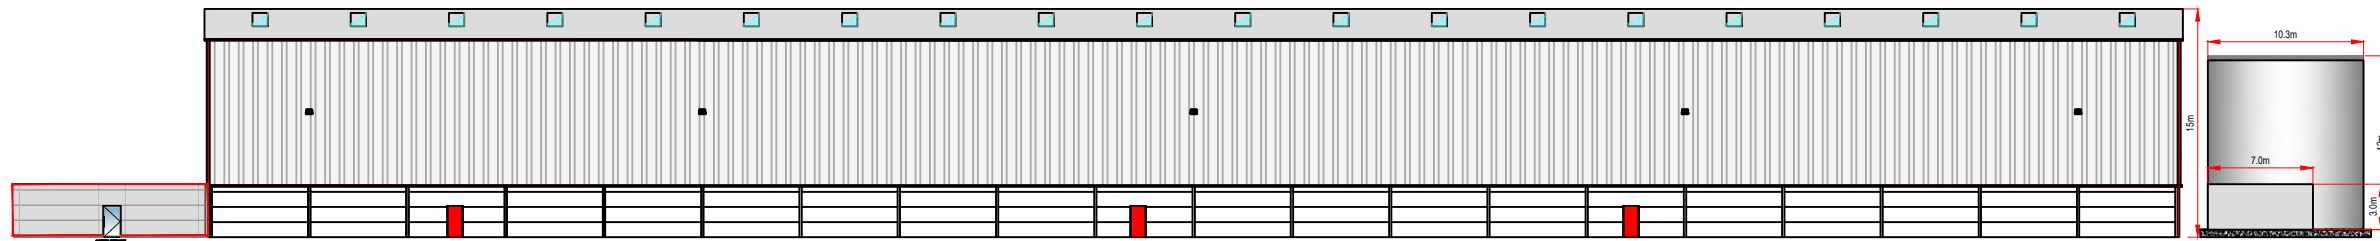



NORTH EAST ELEVATION

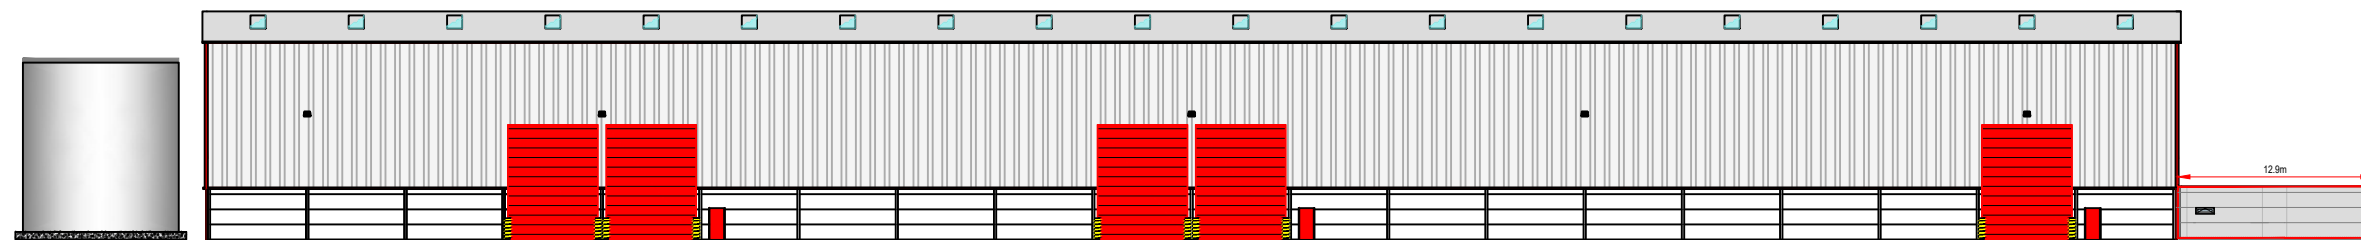

SOUTH EAST ELEVATION

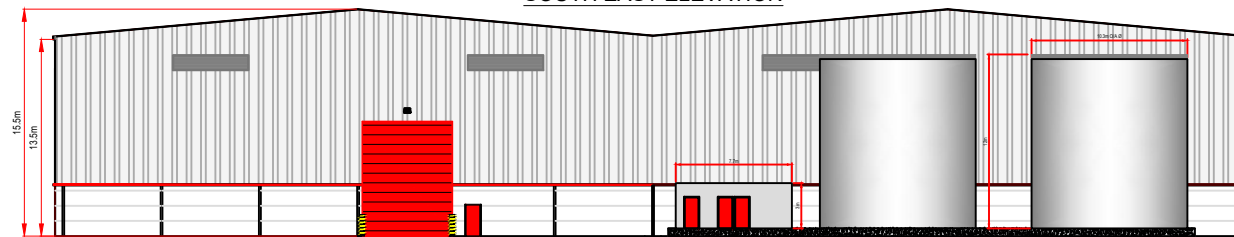

SOUTH WEST ELEVATION

 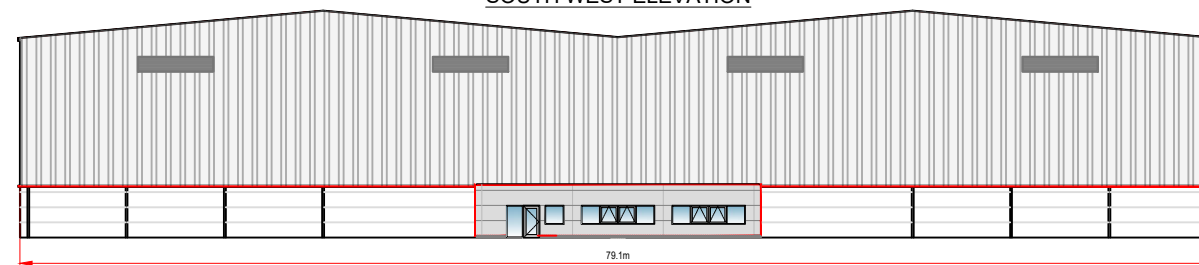

Chester Office: Well House Farm Blyton Chester CH4 8DH	South Manchester Office: Canal House 71 Water Lane Worsley SK3 6SB	<b>axis</b> ped
0844 8700 007 - www.axisped.co.uk		
client: VEOLIA		
project: EASTLEIGH MRF		
drawing title: PROPOSED ELEVATIONS		
date: June 2021	drawn by: SM	checked: PR
drawing number: 2710-01-006	status: --	rev: A
scale(s): 1:500@A3	planning environment design	