



SOUTH ELEVATION

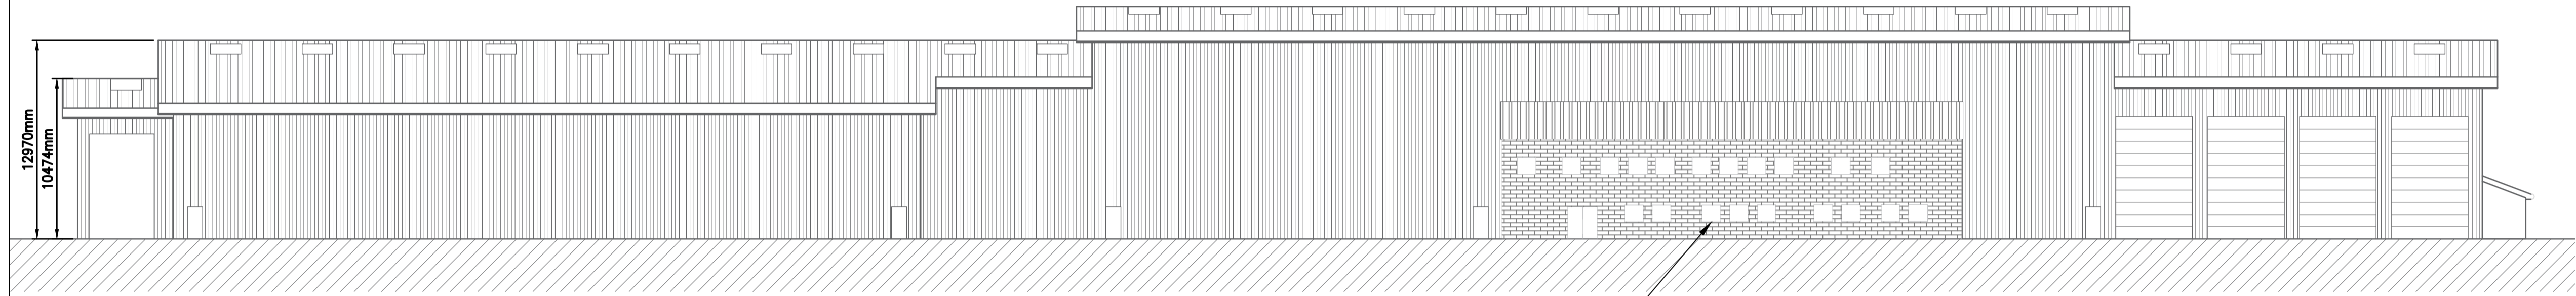


NORTH ELEVATION

OFFICE

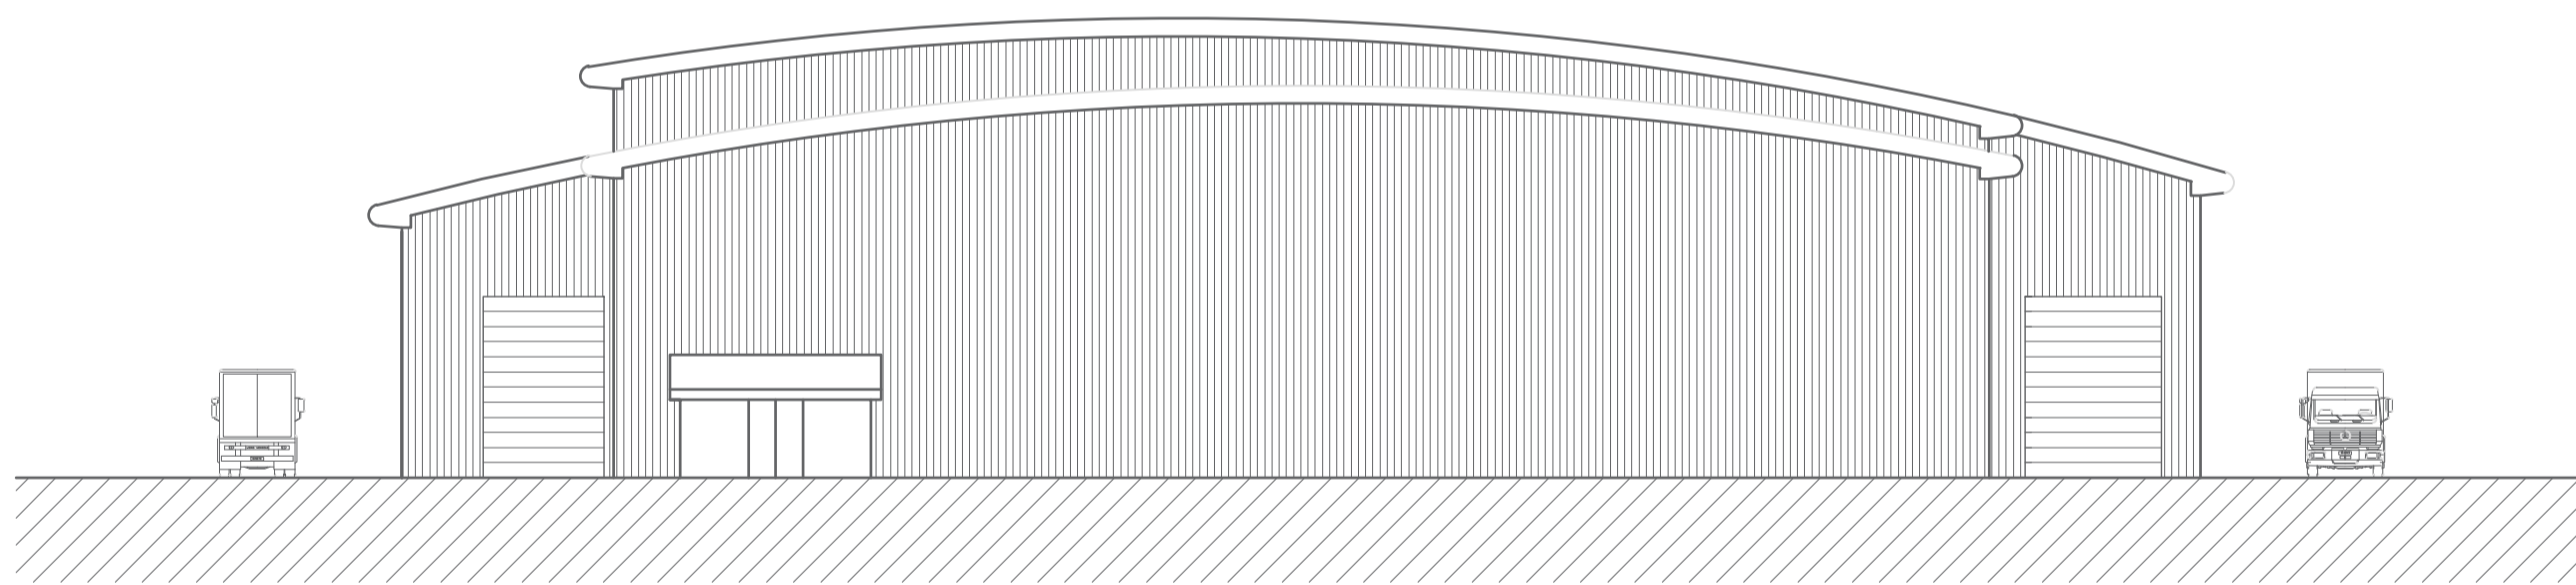


WEST ELEVATION

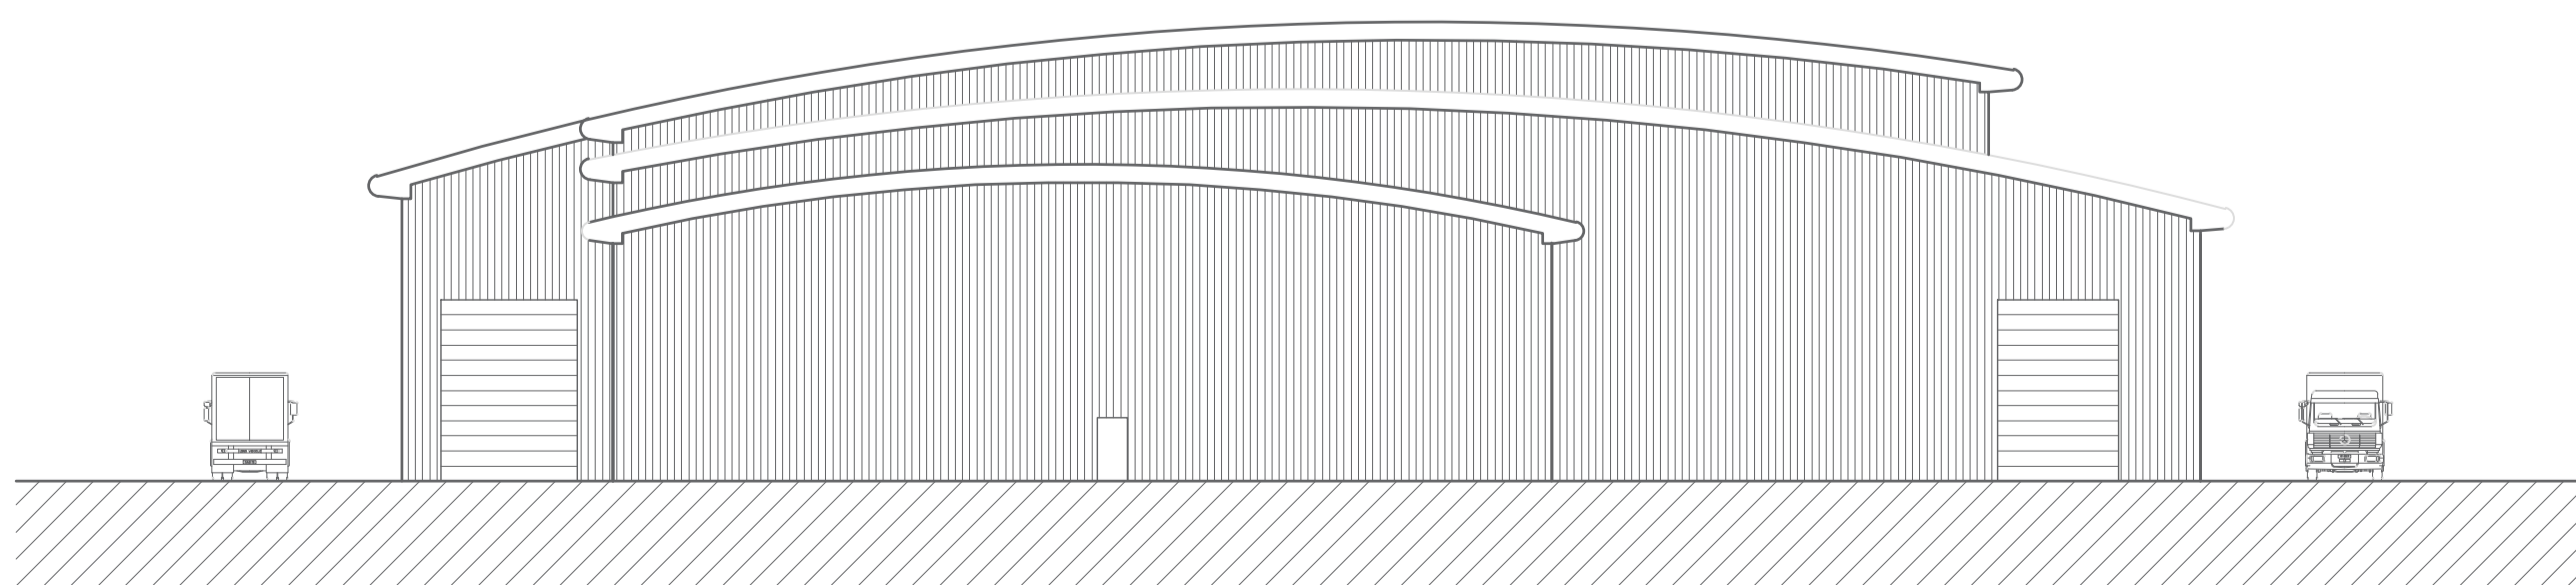

EAST ELEVATION



- FIRST DRAFT					
Rev	Description of revision	Drawn	Chkd	App	Date
 Design, Technology & Operations					
Project					
ANAEROBIC DIGESTION FACILITY & WASTE TRANSFER STATION					
Title					
EXISTING ELEVATIONS					
	Initials	Date	Scale	Sheet size	
Drawn	RB	13.12.22	1:250@A1	A1	
Checked					
Approved			© Copyright Reserved		
Job No. ALTON					
Drawing No. VES_TD_ALTONAD_200_004					Revision
					-

PLANNING