






Key:

-  Application Area
6582m²
-  Other Land Under the Applicant's Control
-  Retained Vegetation

CALF LANE

Site Entrance

150000N

Existing Weighbridge


Existing Office


Picking Station and Screens

Fines Plant

Waste Stockpile

149900N

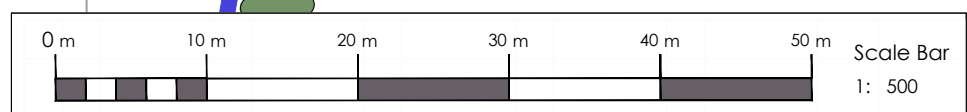

rev: -	date: -	details: -
 The Old Dairy Yanworth Cheltenham Gloucestershire GL54 3LQ tel: 01285 721072		
client: CG Comley		
project: Calf Lane, Rye Common		
title: Proposed Site Plan		
scale: 1:500	date: 09/09/20	drawn by: WP
checked by: AW	size: A3	
project ref: 248	dwg no: 248/02-1	rev: -