


# Alterations and Refurbishment at Samuel Cody School, Farnborough


## Project Appraisal

### Plan Key

- Vehicular Access
  - Main School Entrance
  - Pedestrian Access
  - Contractor's Access
  - Site Boundary
  - Contractor's Compound
  - Proposed Fence
  - Existing Fence
  - Extent of Pre School
  - Proposed
- 
- A Samuel Cody School Main Building
  - B Cody Oaks Facility
  - C Pavilion building
  - D Primary building
  - E Synthetic Turf Pitch
- 
- 1 Refurbished Pavilion Building
  - 2 Refurbished Primary Building
  - 3 Proposed One Way Road markings and Signage
  - 4 Proposed Primary building path access
  - 5 Proposed Mini Bus Only Road markings
  - 6 Proposed Dropped kerbs and Accessible Parking Bays
  - 7 Proposed external pre school play area with 2 new canopies, rubber crumb surfacing and artificial grass

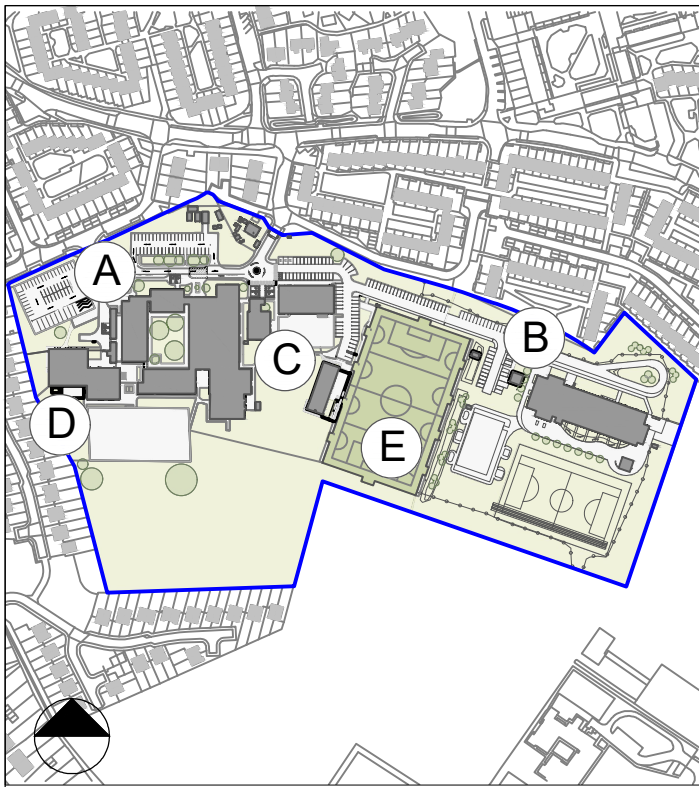


**Site Location Plan**  
0 50 100 150 200  
1:5000 @ A3

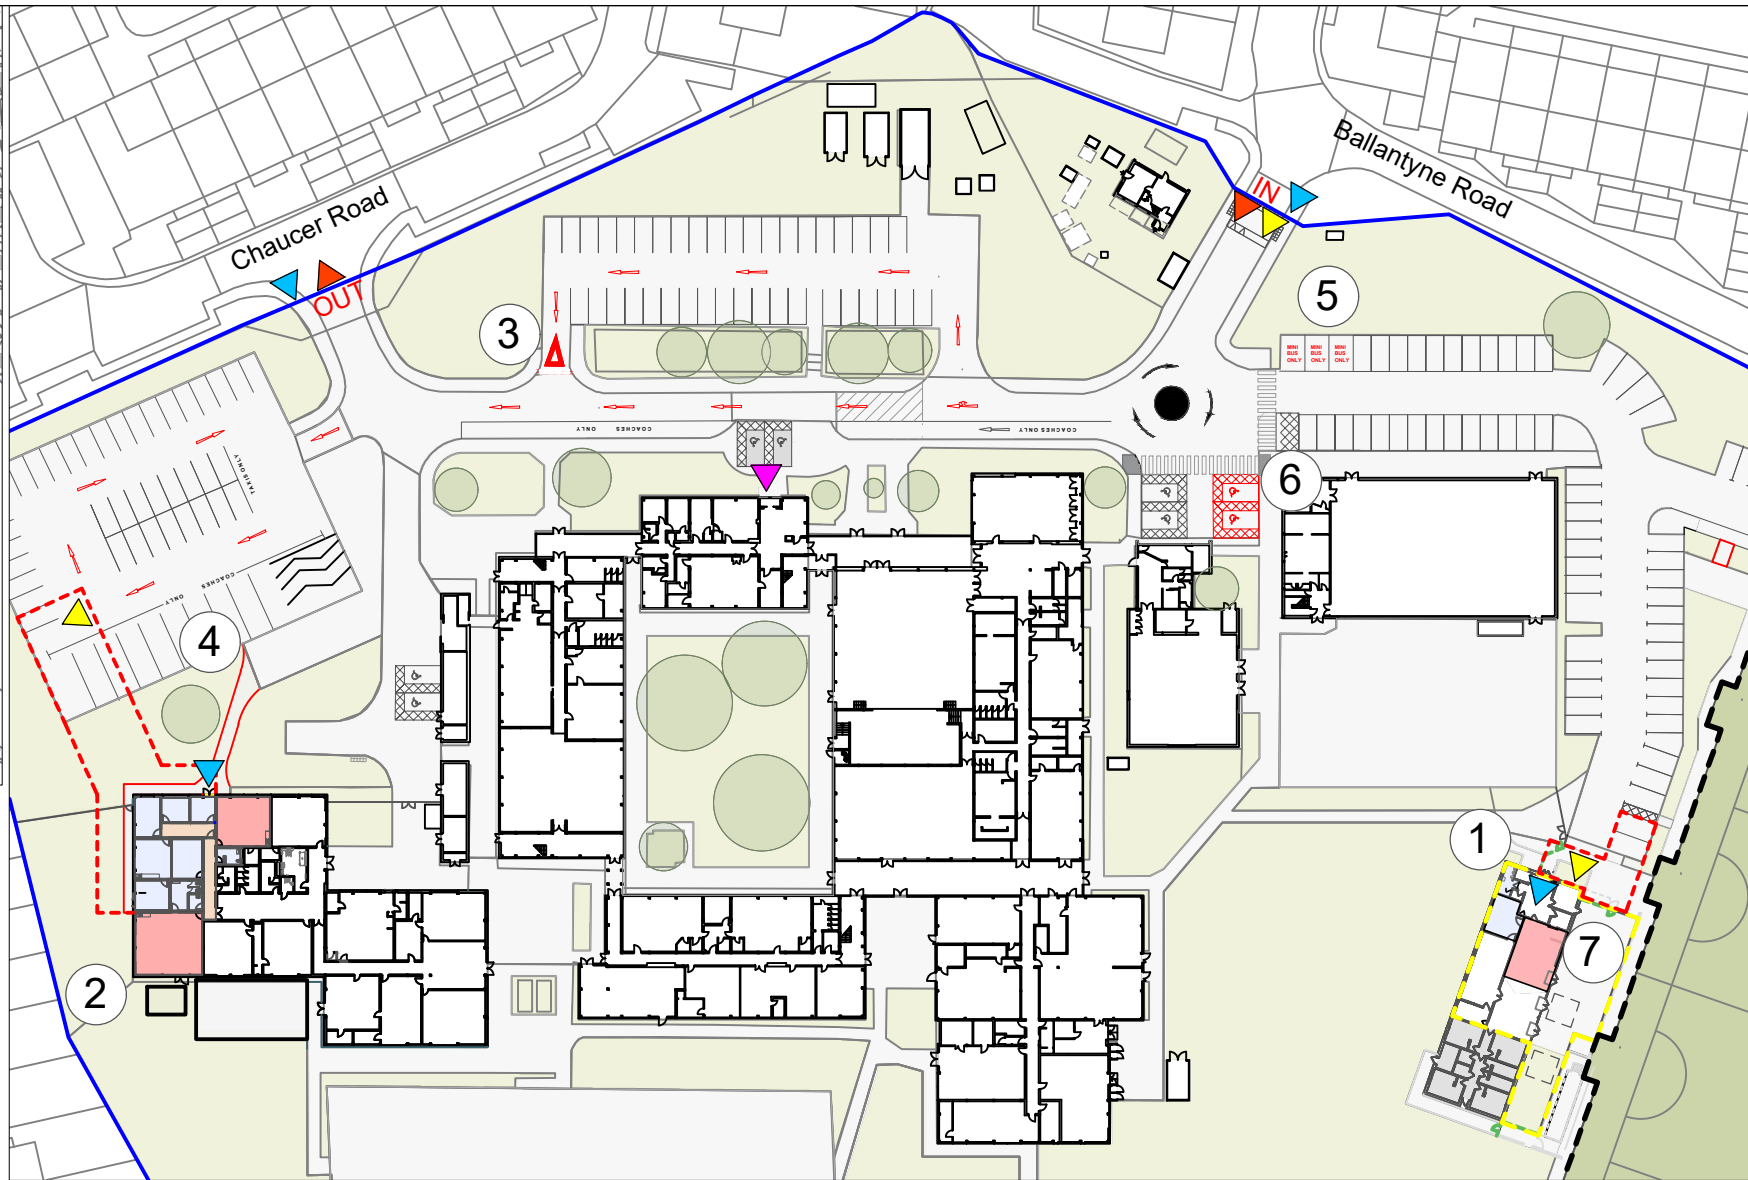

**Site Plan**  
0 20 40 60 80 100m  
1:1000 @ A3



**Refurbished Pavilion Building**  
0 5 10 15 20 25m  
1:500 @ A3

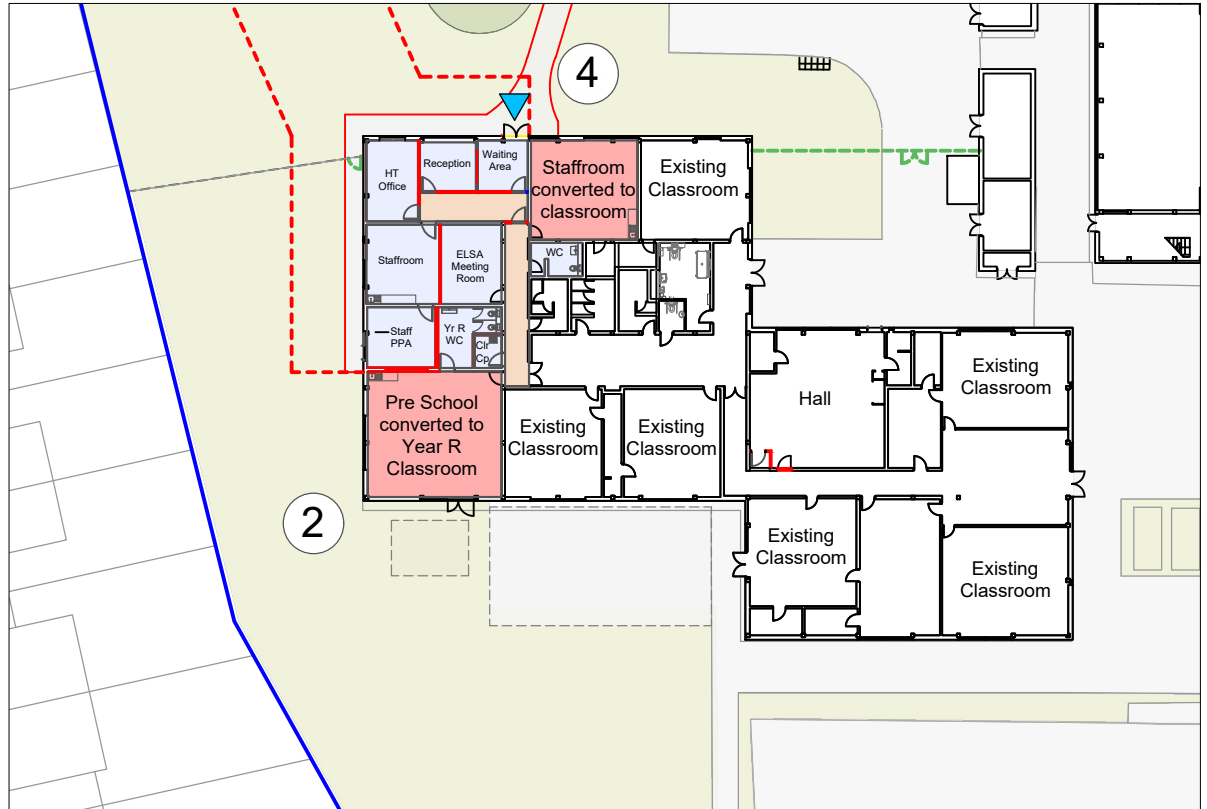

**Refurbished Primary Building**  
0 5 10 15 20 25m  
1:500 @ A3

- General Teaching - Refurb
- Non-Teaching - Refurb
- Circulation

HCC Property Services,  
Three Minsters House,  
76 High Street, Winchester SO23  
8UL  
tel: (01962) 847801



Alterations and Refurbishment at Samuel Cody School

Project Appraisal

SCALE	DRAWN	CHKD	APRV
As indicated @ A3	SP	NY	HCC

**DRAWING No.**  
project code - originator - volume - level - type - role - revision version  
P14110-HCC-00-XX-DR-A-2301 .1

**SUITABILITY**  
code description  
April 2024