


Church Crookham Junior School
Expansion to 5FE
Proposed Site & Building Plans



Existing Site Location Plan
 (A) - Existing School (B) - Proposed Extension




Proposed 2 Classroom extension

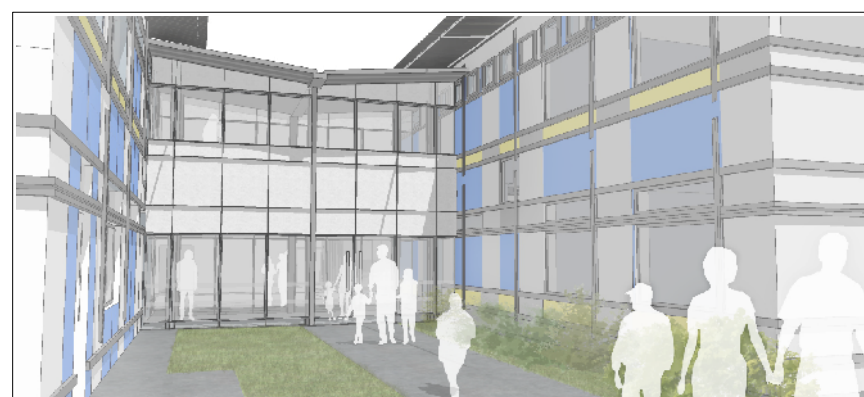

Proposed Link Bridge Visual





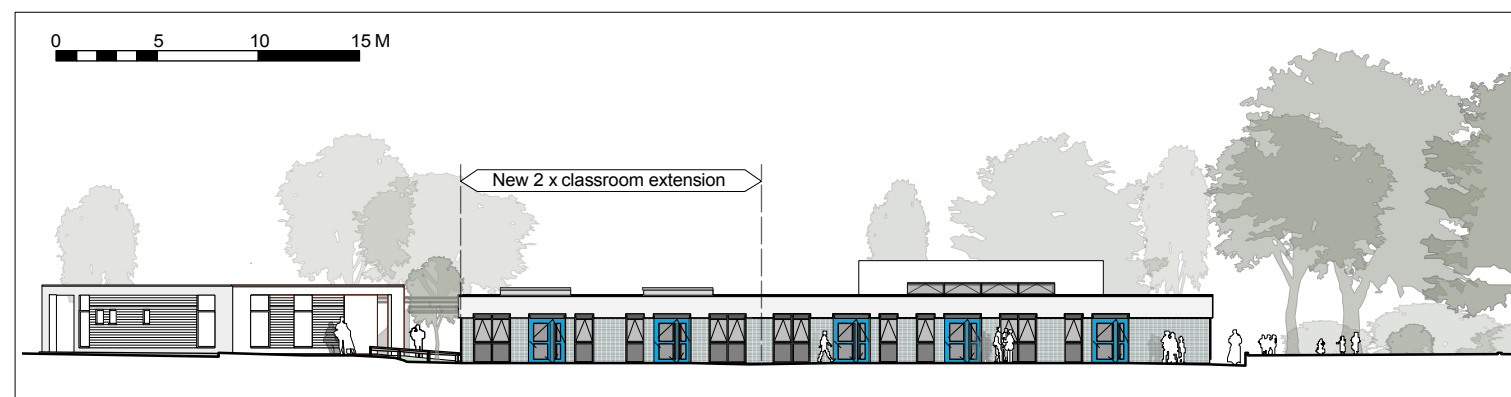





Proposed Site Plan



Proposed South East Elevation

Proposed Site Plan:

- 1 Proposed 2 classroom extension
- 2 Proposed internal refurbishment/ repurposed
- 3 Proposed landscape alterations
- 4 Proposed additional staff parking
- 5 Existing classrooms
- 6 Existing halls
- 7 Existing school entrance
- 8 Former childrens centre

-  HCC Ownership Boundary
-  Proposed building works
-  Refurbished / repurposed spaces
-  Construction Site Boundary
-  School Site Boundary
-  Pedestrian Access
-  Vehicular Access
-  Contractor Access

© Crown Copyright and database rights 2017. All rights reserved. HCC 100019180.

Project Appraisal

Not to Scale

P10913-HCC-DR-A-1400

December 2017