


0 30 60 120 Meters

Contains Ordnance Survey data © Crown copyright and database right 2016

Location Plan

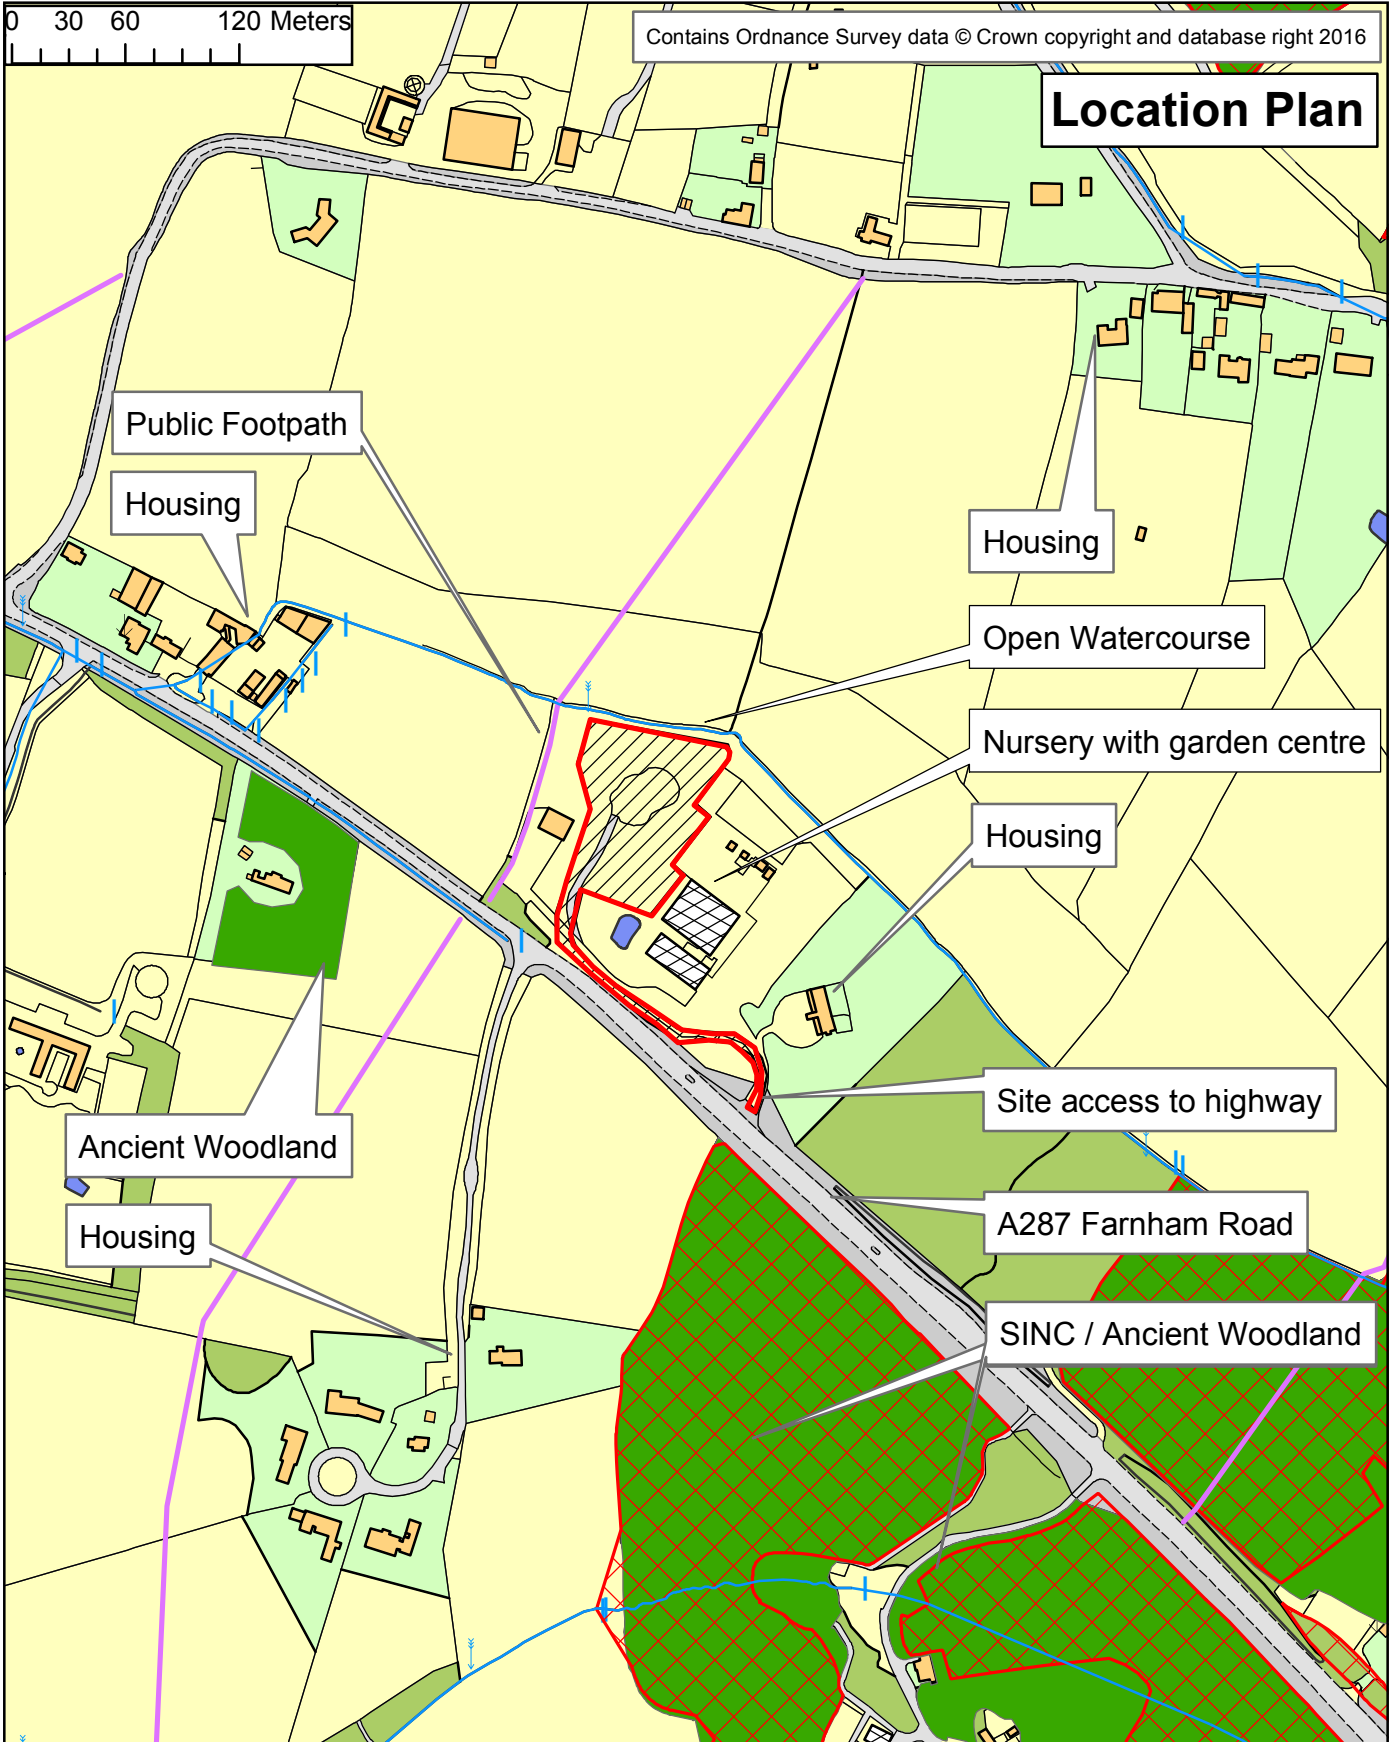

Drawn by: Strategic Planning



REGULATORY COMMITTEE

22 March 2017

Scale: 1:4,000

Change of use of part of land forming Peacock's Nursery and Garden Centre to use for recycling of inert materials at Land behind Peacocks Nursery, Ewshot, Farnham, GU10 5BA

APPLICATION NUMBER: 16/03156/HCC
SITE REFERENCE: HR104



Hampshire
County Council

Economy, Transport and Environment