


Section A-A
Proposed Scheme

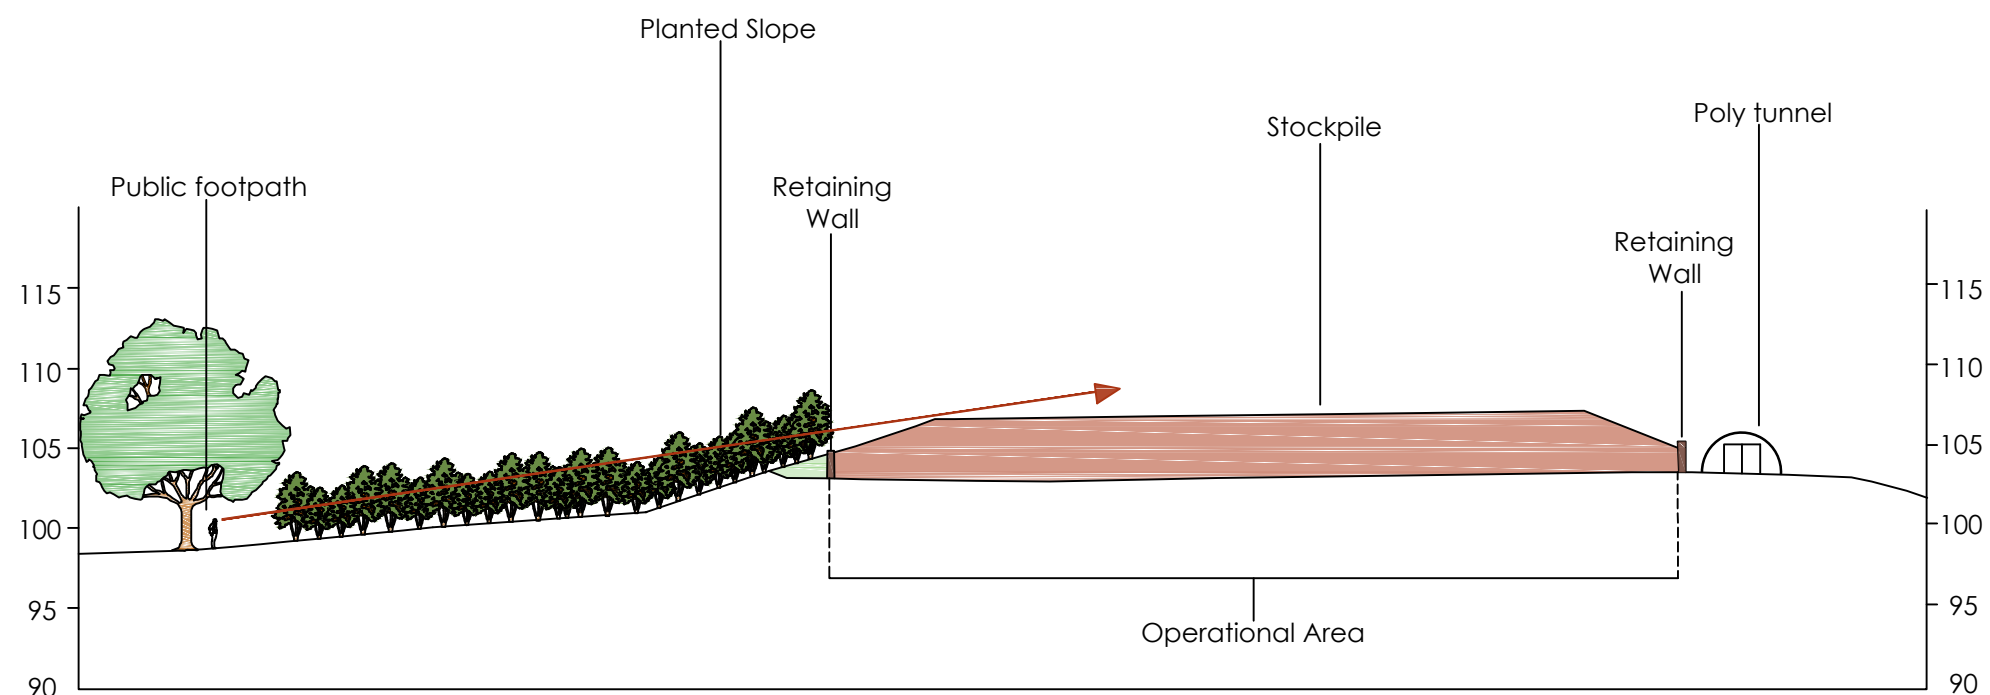

Section B-B
Proposed Scheme

Key:



rev:	C	14/11/16	Attenuation pond removed (WP)
	B	14/11/16	New sections produced as per revised scheme (WP)
	A	20-04-16	details: Addition of dimension. Slope alteration to screenbank with plantation


 The Old Dairy
 Yanworth
 Cheltenham
 Gloucestershire
 GL54 3LQ
 tel: 01285 721072

client:	Wilson Plant								
project:	Ewshot								
title:	Proposed Development Sections								
scale:	1:500	date:	14/11/16	drawn by:	WP	checked by:	AW	size:	A3
Project ref.:	E10/WP/1	draw no.:	E10/WP/01/07	rev:	C				