


# Committee Plan

# Sutton

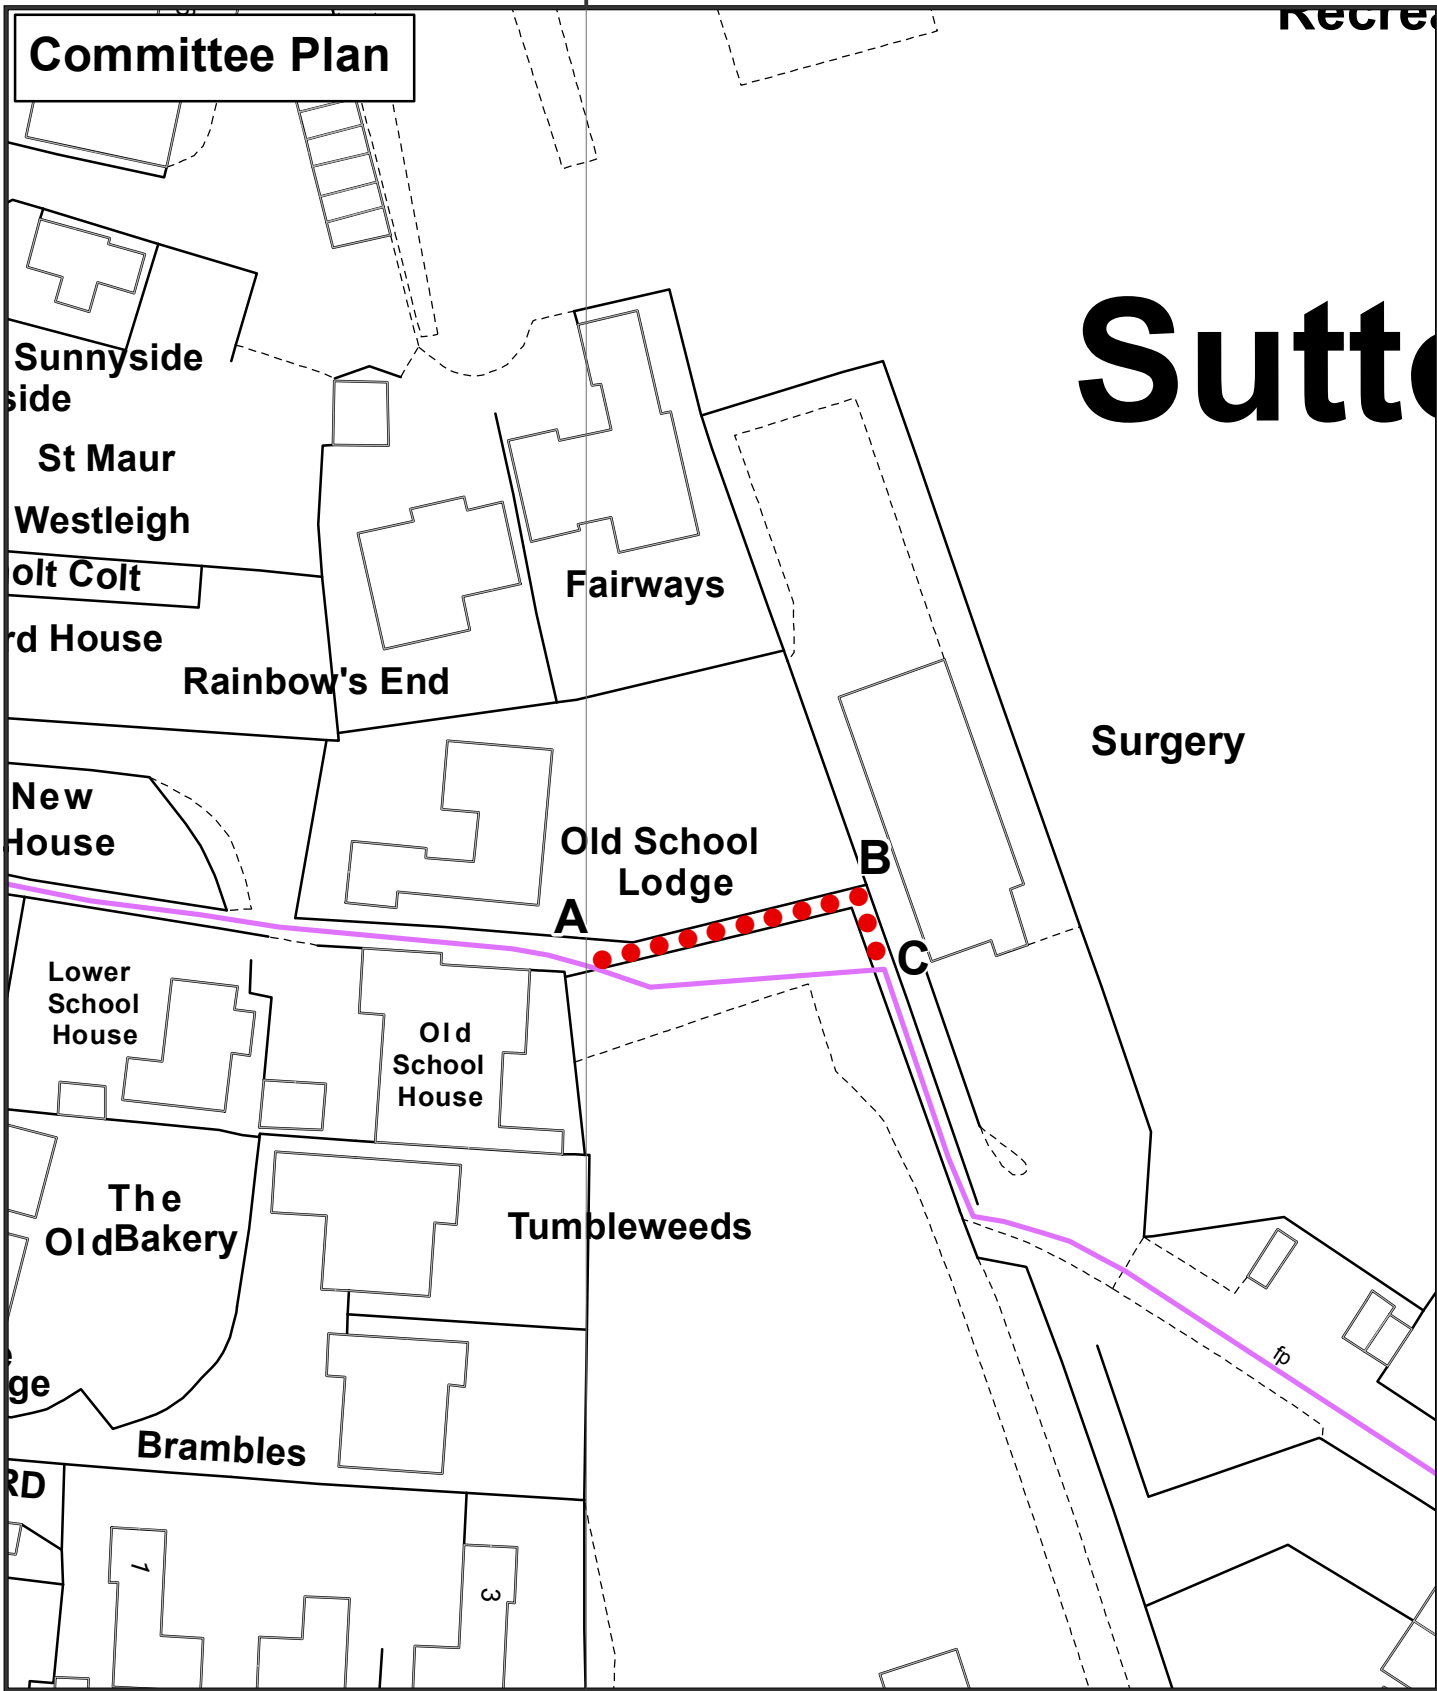

**Hampshire**  
County Council

**Proposal for the dedication  
of public footpath rights**

**Parish of Wonston**

## LEGEND

**Footpath to be dedicated**



**Wonston Footpath 9**



**DRAWN:** HG  
**DATE:** 02.03.17  
**SCALE:** 1:750

Countryside Access Team  
Culture, Communities &  
Business Services  
Castle Avenue  
Winchester, SO23 8UL

© Crown copyright and database rights 2017 Ordnance Survey [100019180]. You are permitted to use this data solely to enable you to respond to, or interact with, the organisation that provided you with the data. You are not permitted to copy, sub-licence, distribute or sell any of this data to third parties in any form.