




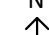




Wyvern College Proposed Improvements

The aim of the project is to deliver improved safeguarding for the College along with a designated rear access path for the Junior School.

Key

- ① Front area automated gates and fencing safe-guarding improvements.
- ② Side area automated gates and fencing, plus drainage and highways works.
- ③ Nine car parking spaces relocated to enable installation of automated gates.
- ④ Rear area new access path with lighting and various fencing alterations.

-  Pedestrian Access
-  Vehicular Access
-  Contractor Access
-  Main Entrance
-  Site Boundary
-  North Point

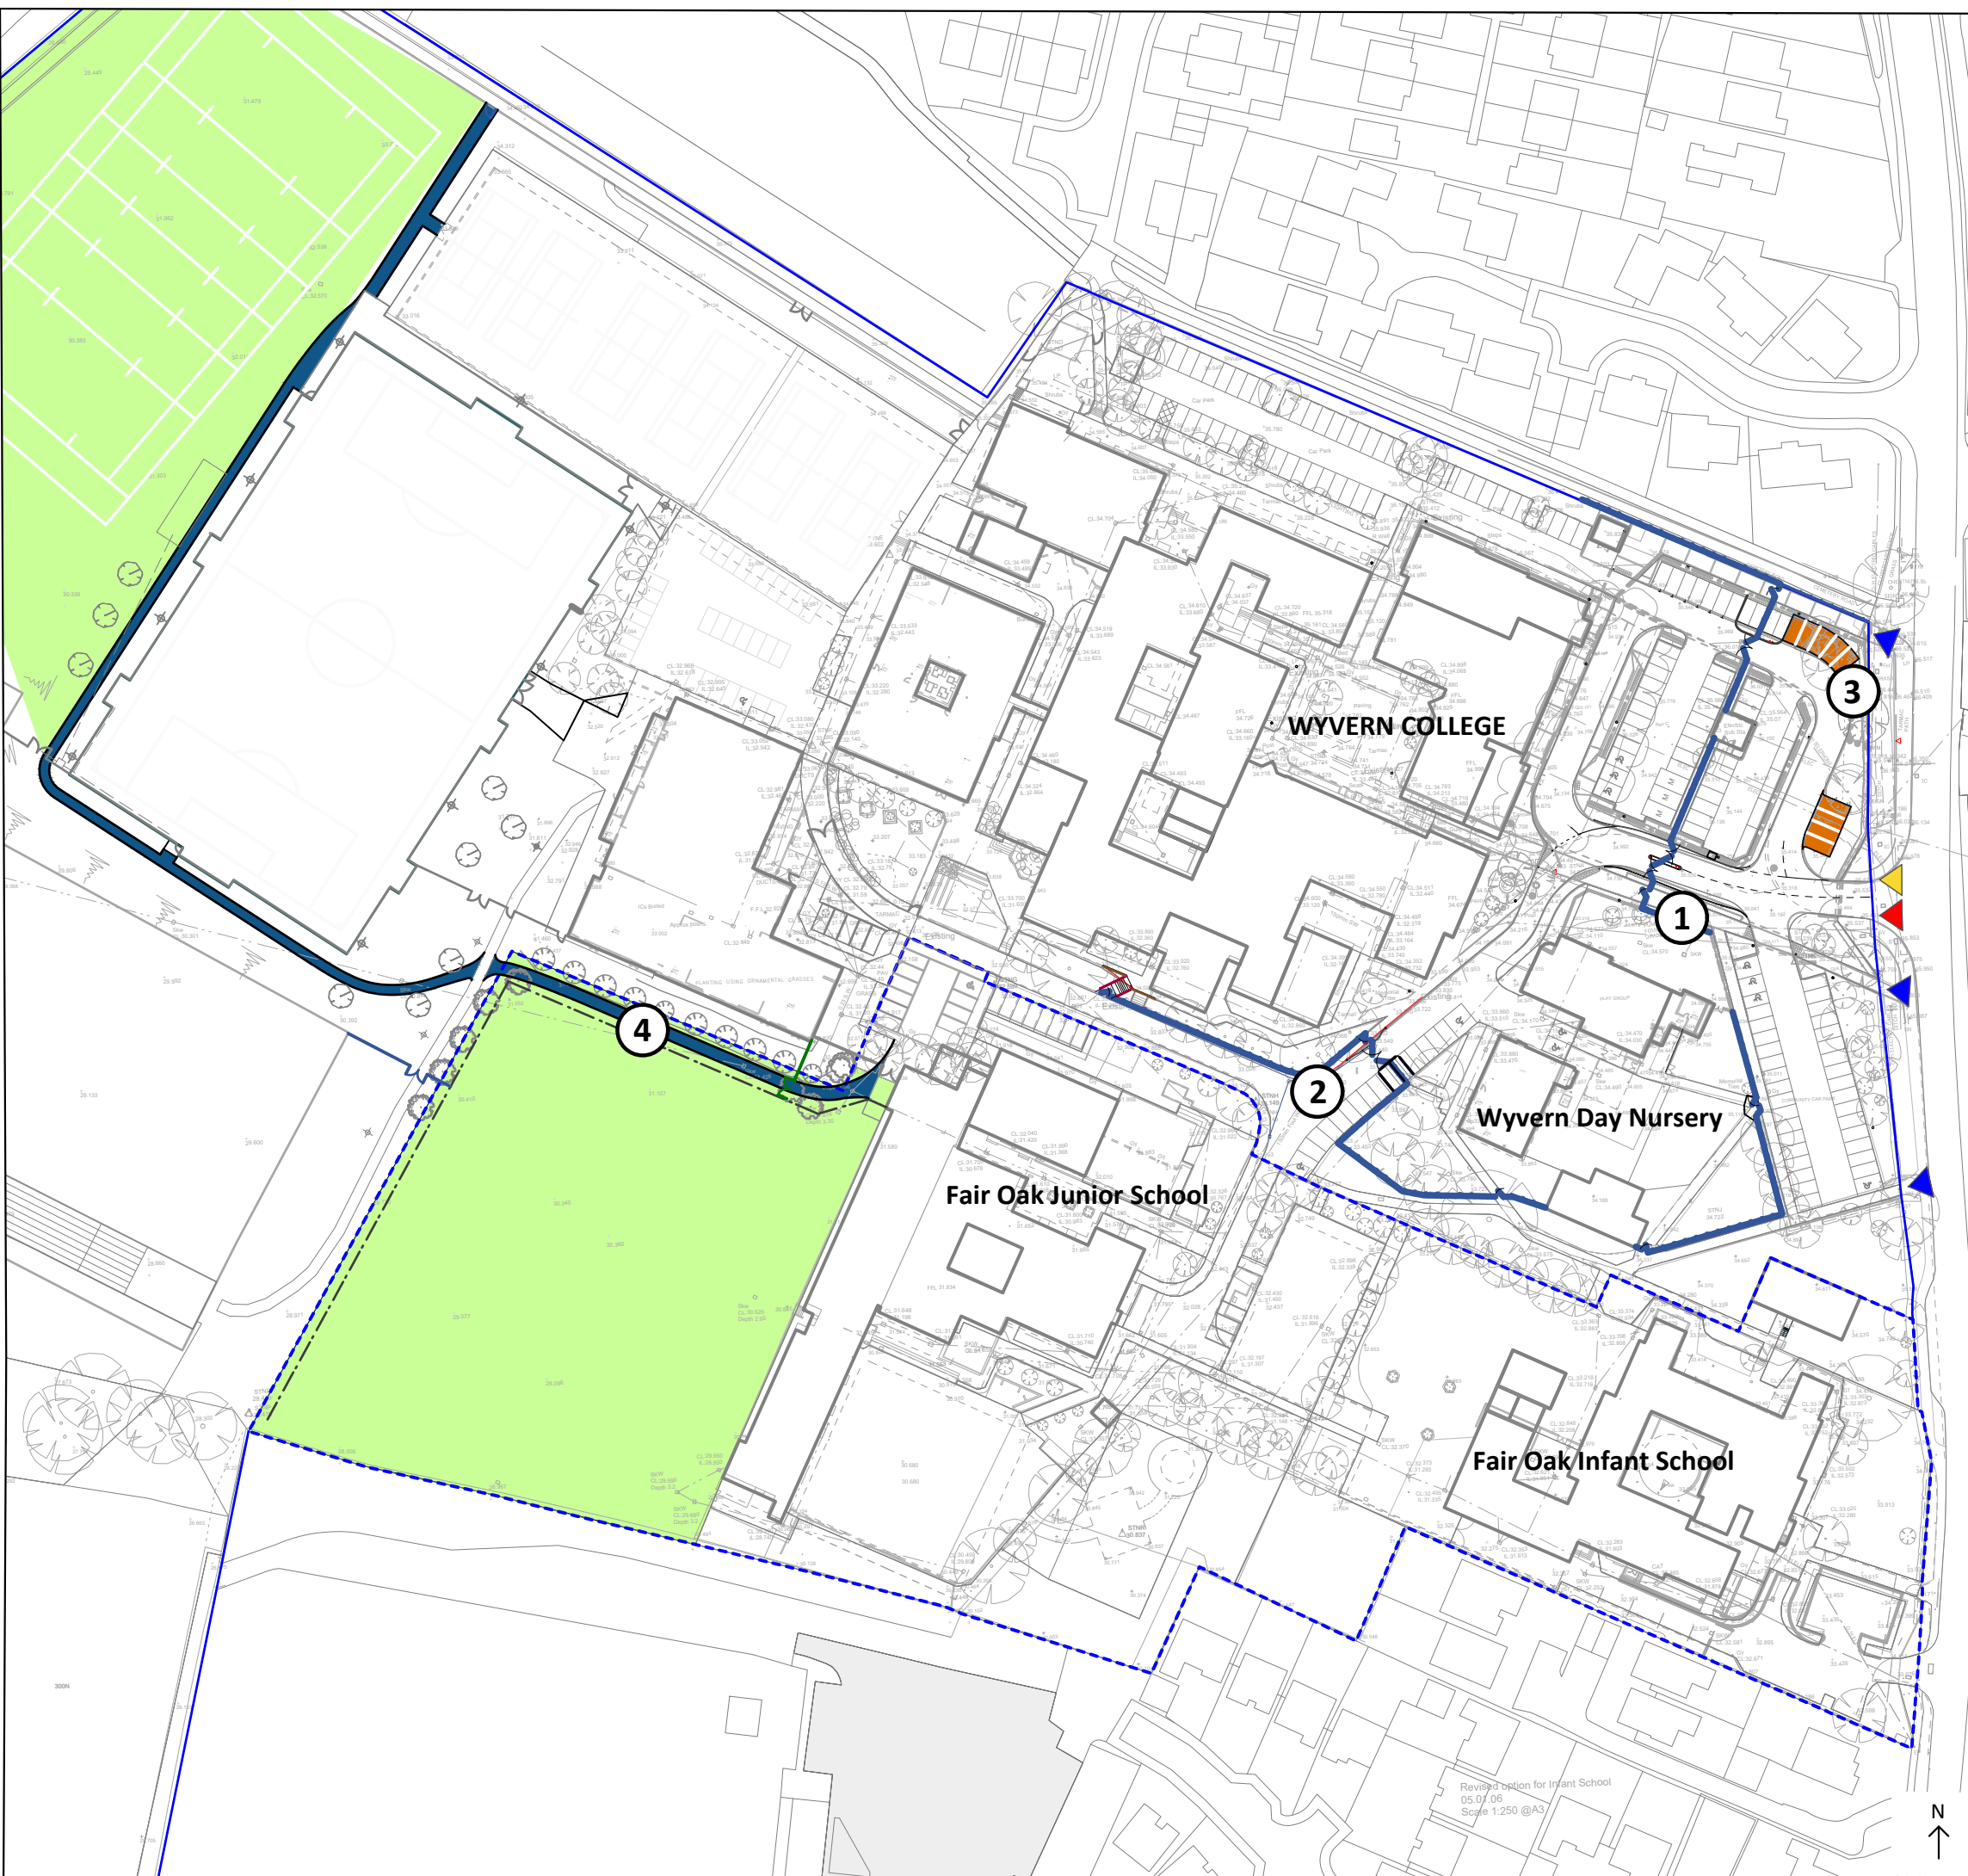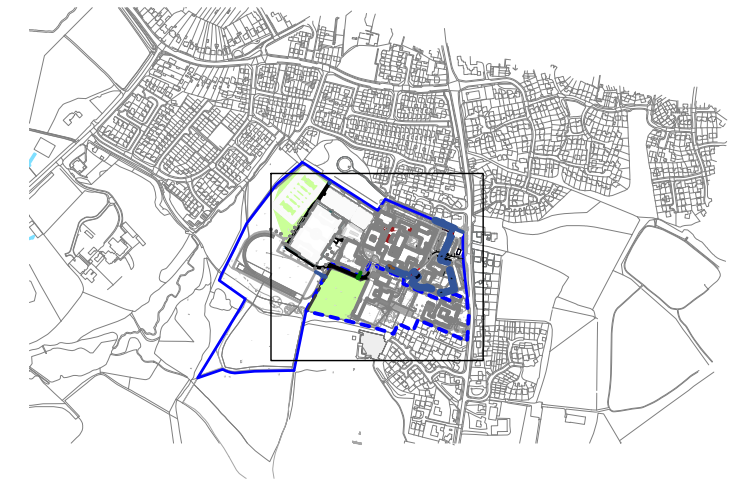

Rev	Description	Date	By	Chkd
HCC Property Services, Three Minsters House, 76 High Street, Winchester SO23 8UL tel: (01962) 847801				

PROJECT NAME
Wyvern College Safe Guarding External Works

General Notes

- This drawing is © copyright Hampshire County Council 2020. No unauthorised reproduction of any kind is permitted.
- No dimensions to be scaled from this drawing, other than for Town planning purposes. Verify all dimensions prior to construction. Immediately report any discrepancies on the document to the Architect/Contract Administrator. This document shall be read in conjunction with associated models, specifications and related consultant's documents.
- Drawing to be read with all relevant Architectural, Interiors, Structural, M&E, Drainage/Public Health, Landscape, Civils and Interiors drawings and specifications.
- This map is reproduced from Ordnance Survey material with the permission of Ordnance Survey on behalf of the controller of Her Majesty's Stationery Office © Crown copyright. Unauthorised reproduction infringes Crown Copyright & may lead to prosecution or civil proceedings (100019180) 2020.


SHEET NAME
Project Report

SCALE
1:200 @ A3

DRAWN **CHKD** **APRV**
crl LP

DRAWING No.
P12957-HCC-L-01

SUITABILITY
code description
SO INITIAL STATUS

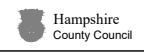

Revised option for Infant School
05.07.09
Scale 1:250 @A3