




 
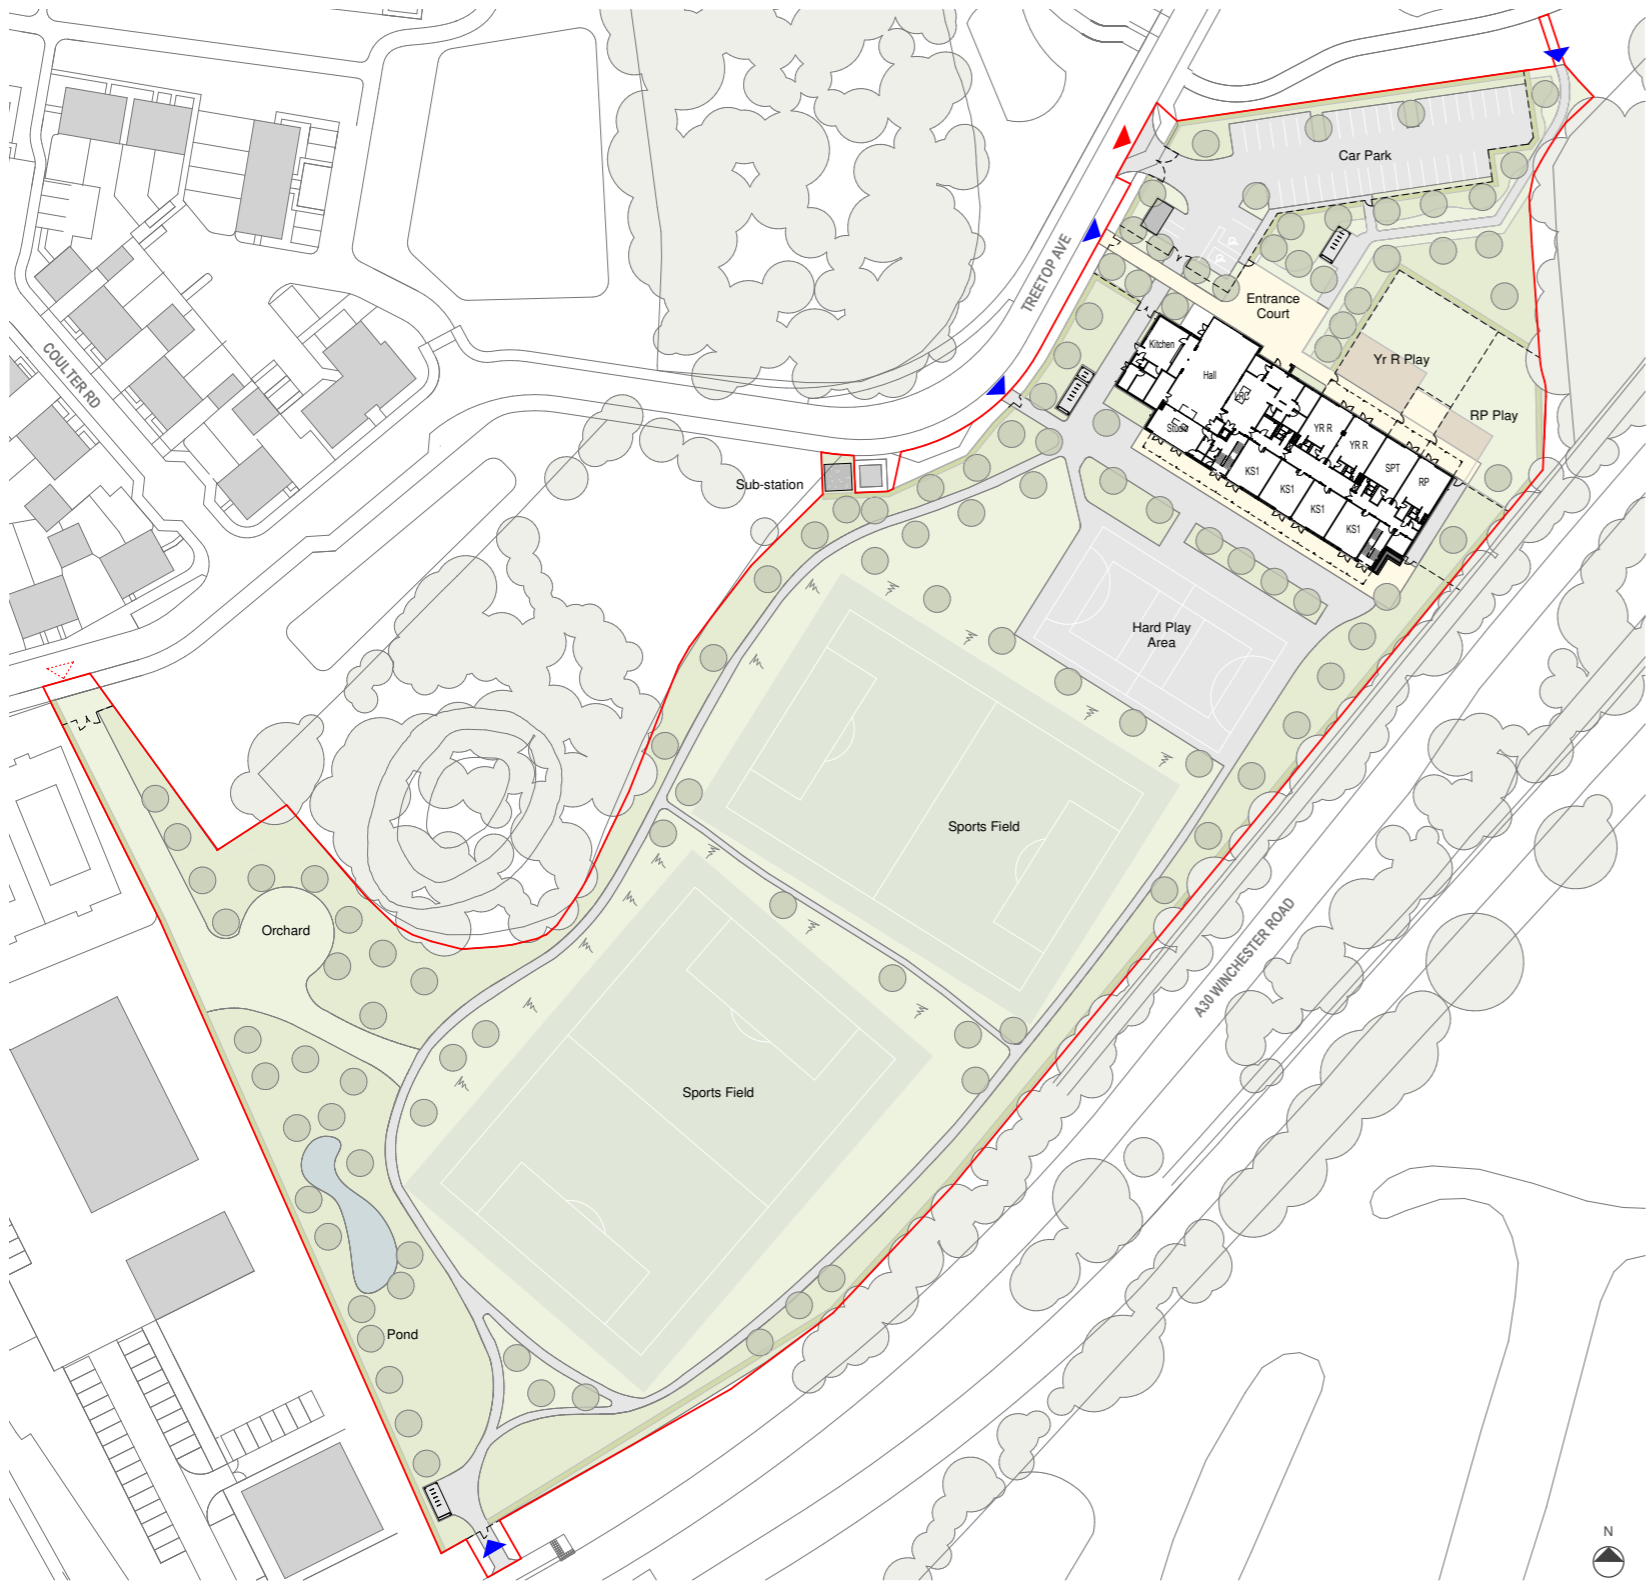
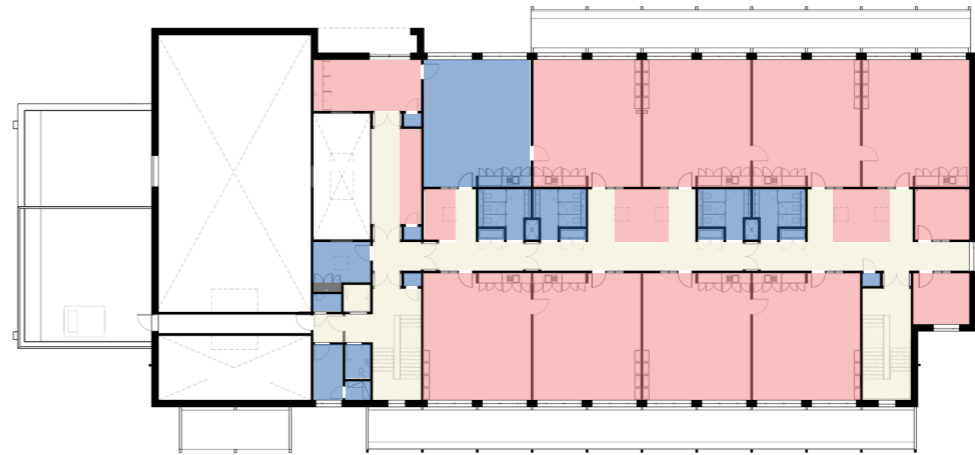


**Hounsme Fields**  
2FE Primary School  
with resource provision


- Key**
-  Pedestrian Entrance
  -  Vehicle Entrance
  -  Grounds Maintenance Entrance
  -  Teaching Areas
  -  Non-Teaching Areas
  -  Circulation Areas




Proposed Aerial View: Looking South



Proposed First Floor Plan NTS

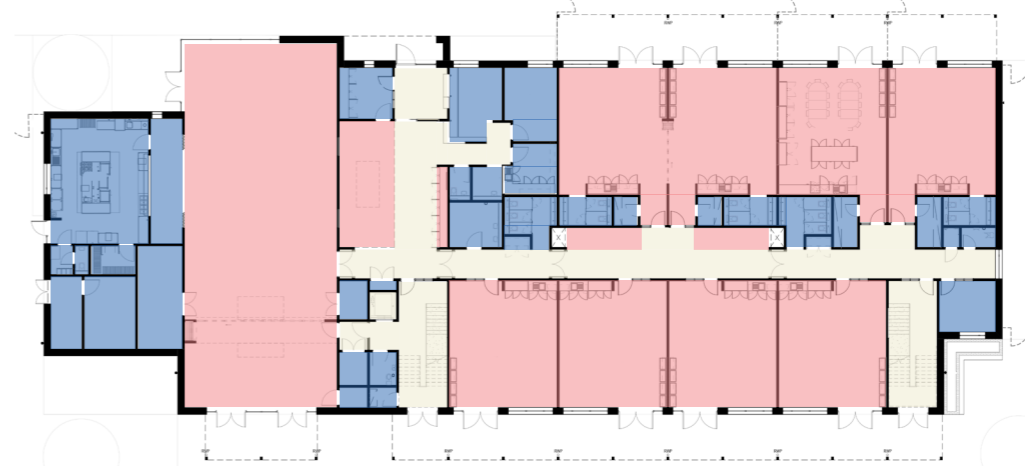

Proposed Ground Floor Plan NTS

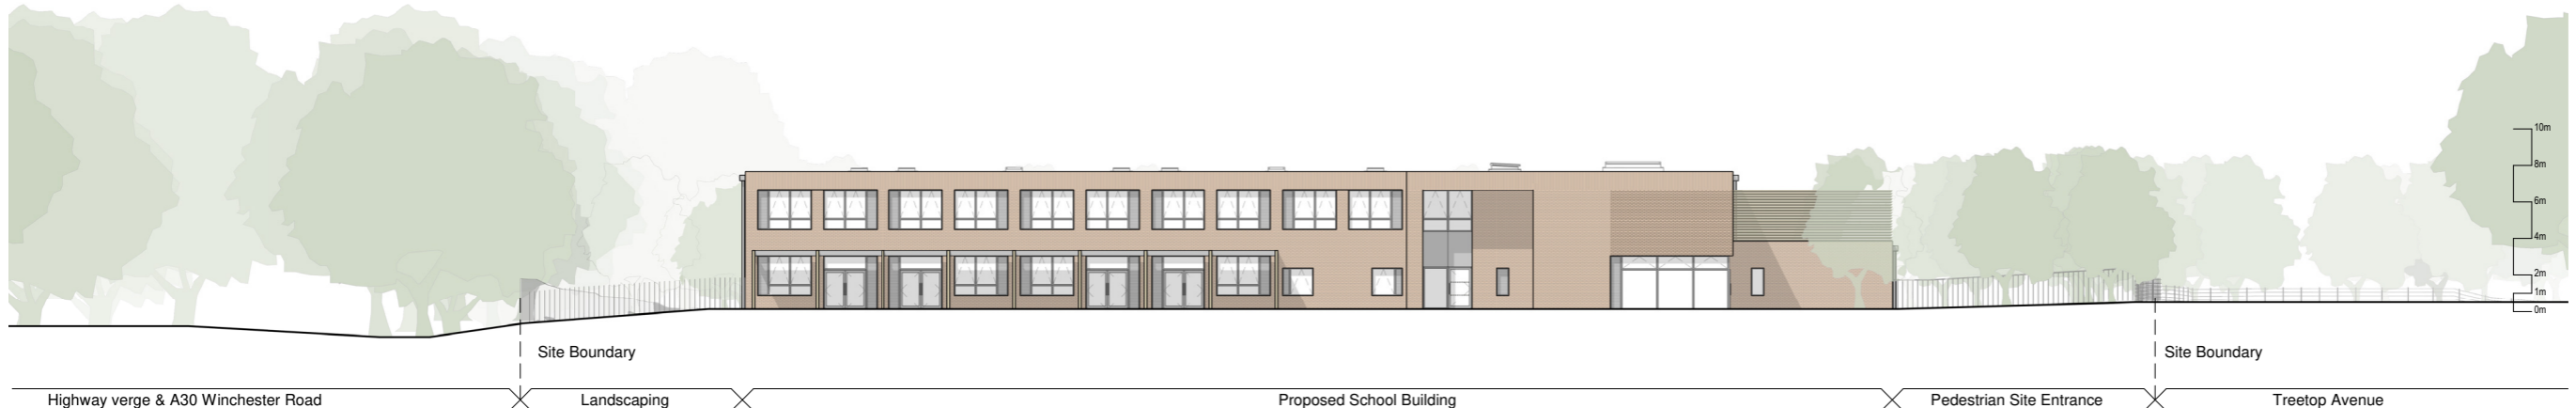

Proposed North Facing Elevation NTS

© Crown Copyright and database rights 2020. All rights reserved.  
HCC 100019180

**PROJECT APPRAISAL**

NTS @ A3

P11378-HCC-00-ZZ-1900