

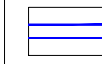
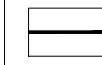
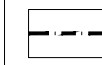

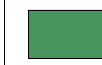
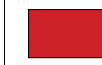
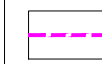
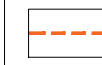


ACCESS VISIBILITY
1:2000

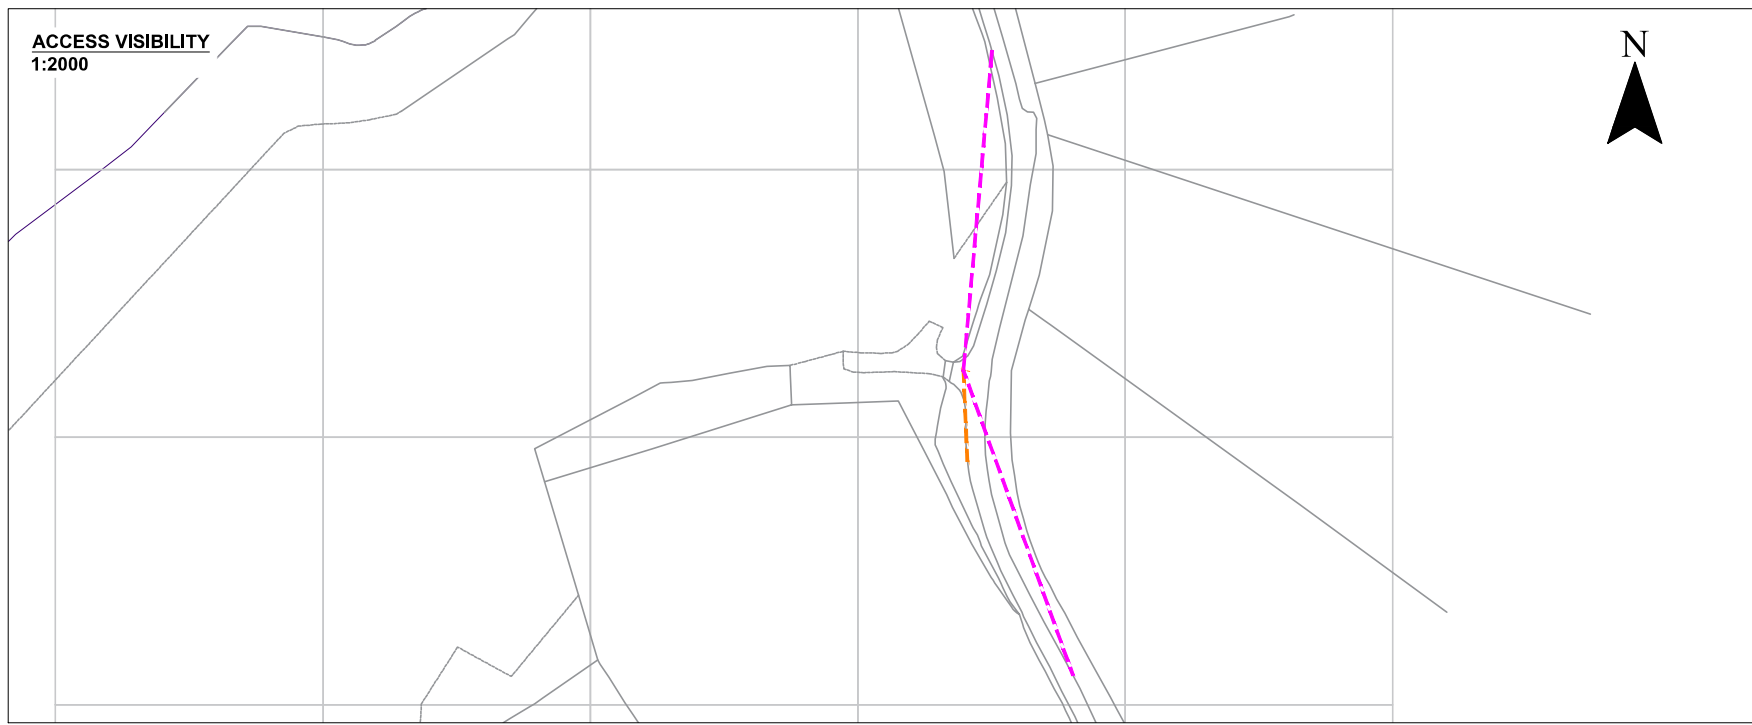


NOTES

LEGEND


-  Vehicle Swept Paths
-  Vehicle Body
-  Proposed Tarmac Road Outline
-  Proposed Haul Road Outline
-  Proposed Weighbridge
-  Proposed Wheel Wash
-  Proposed Office Block
-  2.4 x 120m Visibility Splay
-  2.4 x 120m Visibility Splay Tangential to kerb line

Vehicle Details

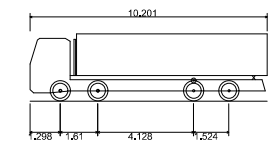

Large Tipper
 Overall Length 10.201m
 Overall Width 2.500m
 Overall Body Height 2.893m
 Min Body Ground Clearance 0.343m
 Max Track Width 2.500m
 Lock to lock time 6.00s
 Kerb to Kerb Turning Radius 11.550m

PROPOSED ACCESS ROAD
1:1000

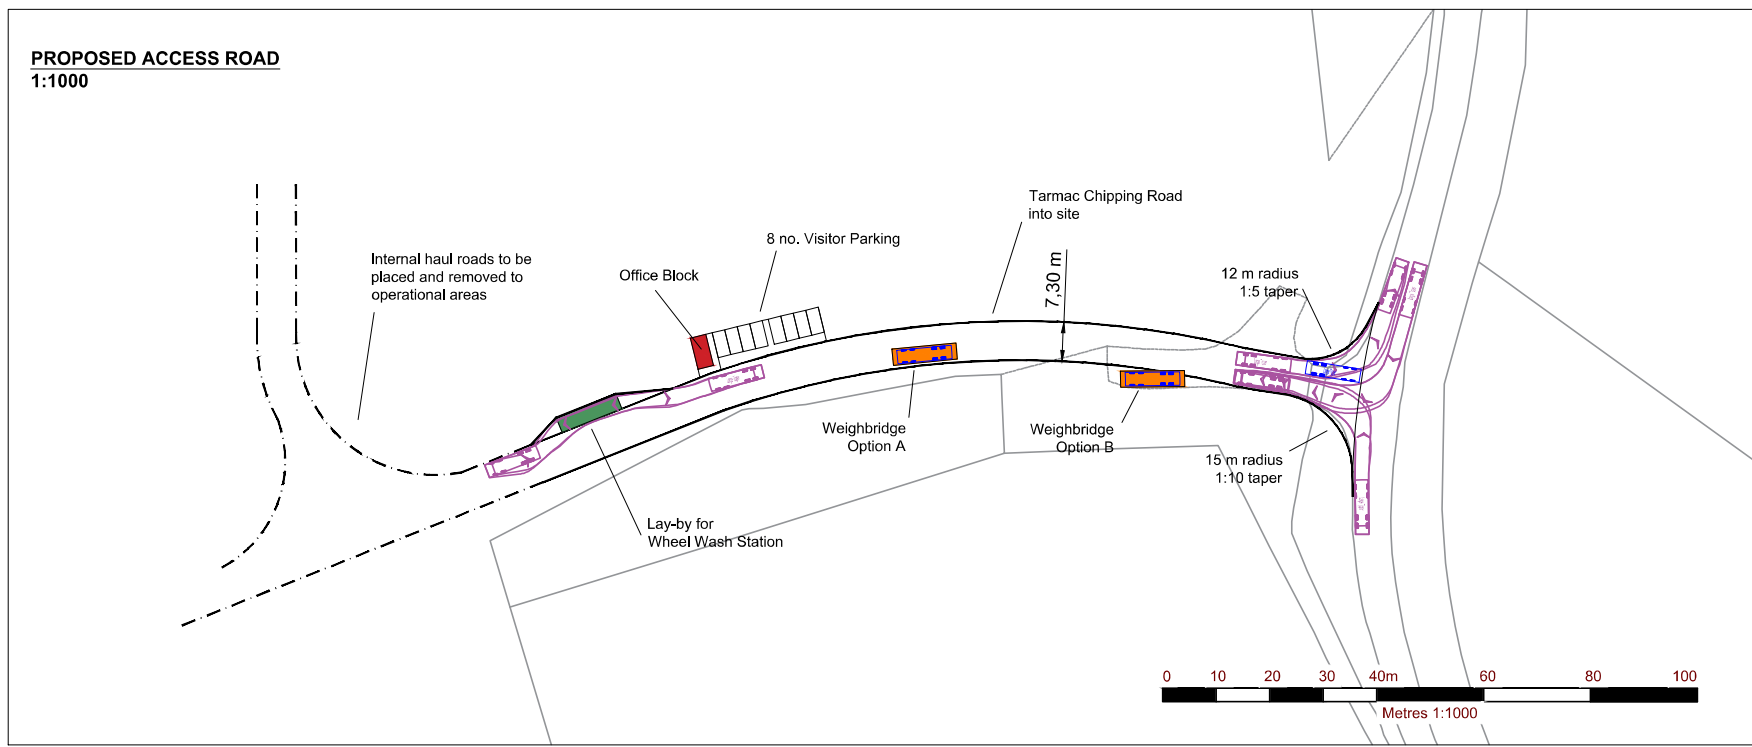

416.00492.00047.H001.1 - Proposed Access Road.dwg

SLR  3RD FLOOR
 THE BREW HOUSE
 JACOB STREET
 BRISTOL, BS2 0EQ
 T: 01179 064280
 www.slfrconsulting.com

FUNTLEY
 TRANSPORT
PROPOSED ACCESS ROAD
416.00492.00047.H001.0

Scale 1:1000 @ A3 Date MAY 2021