


0 87.5 175 350 M

Location Plan

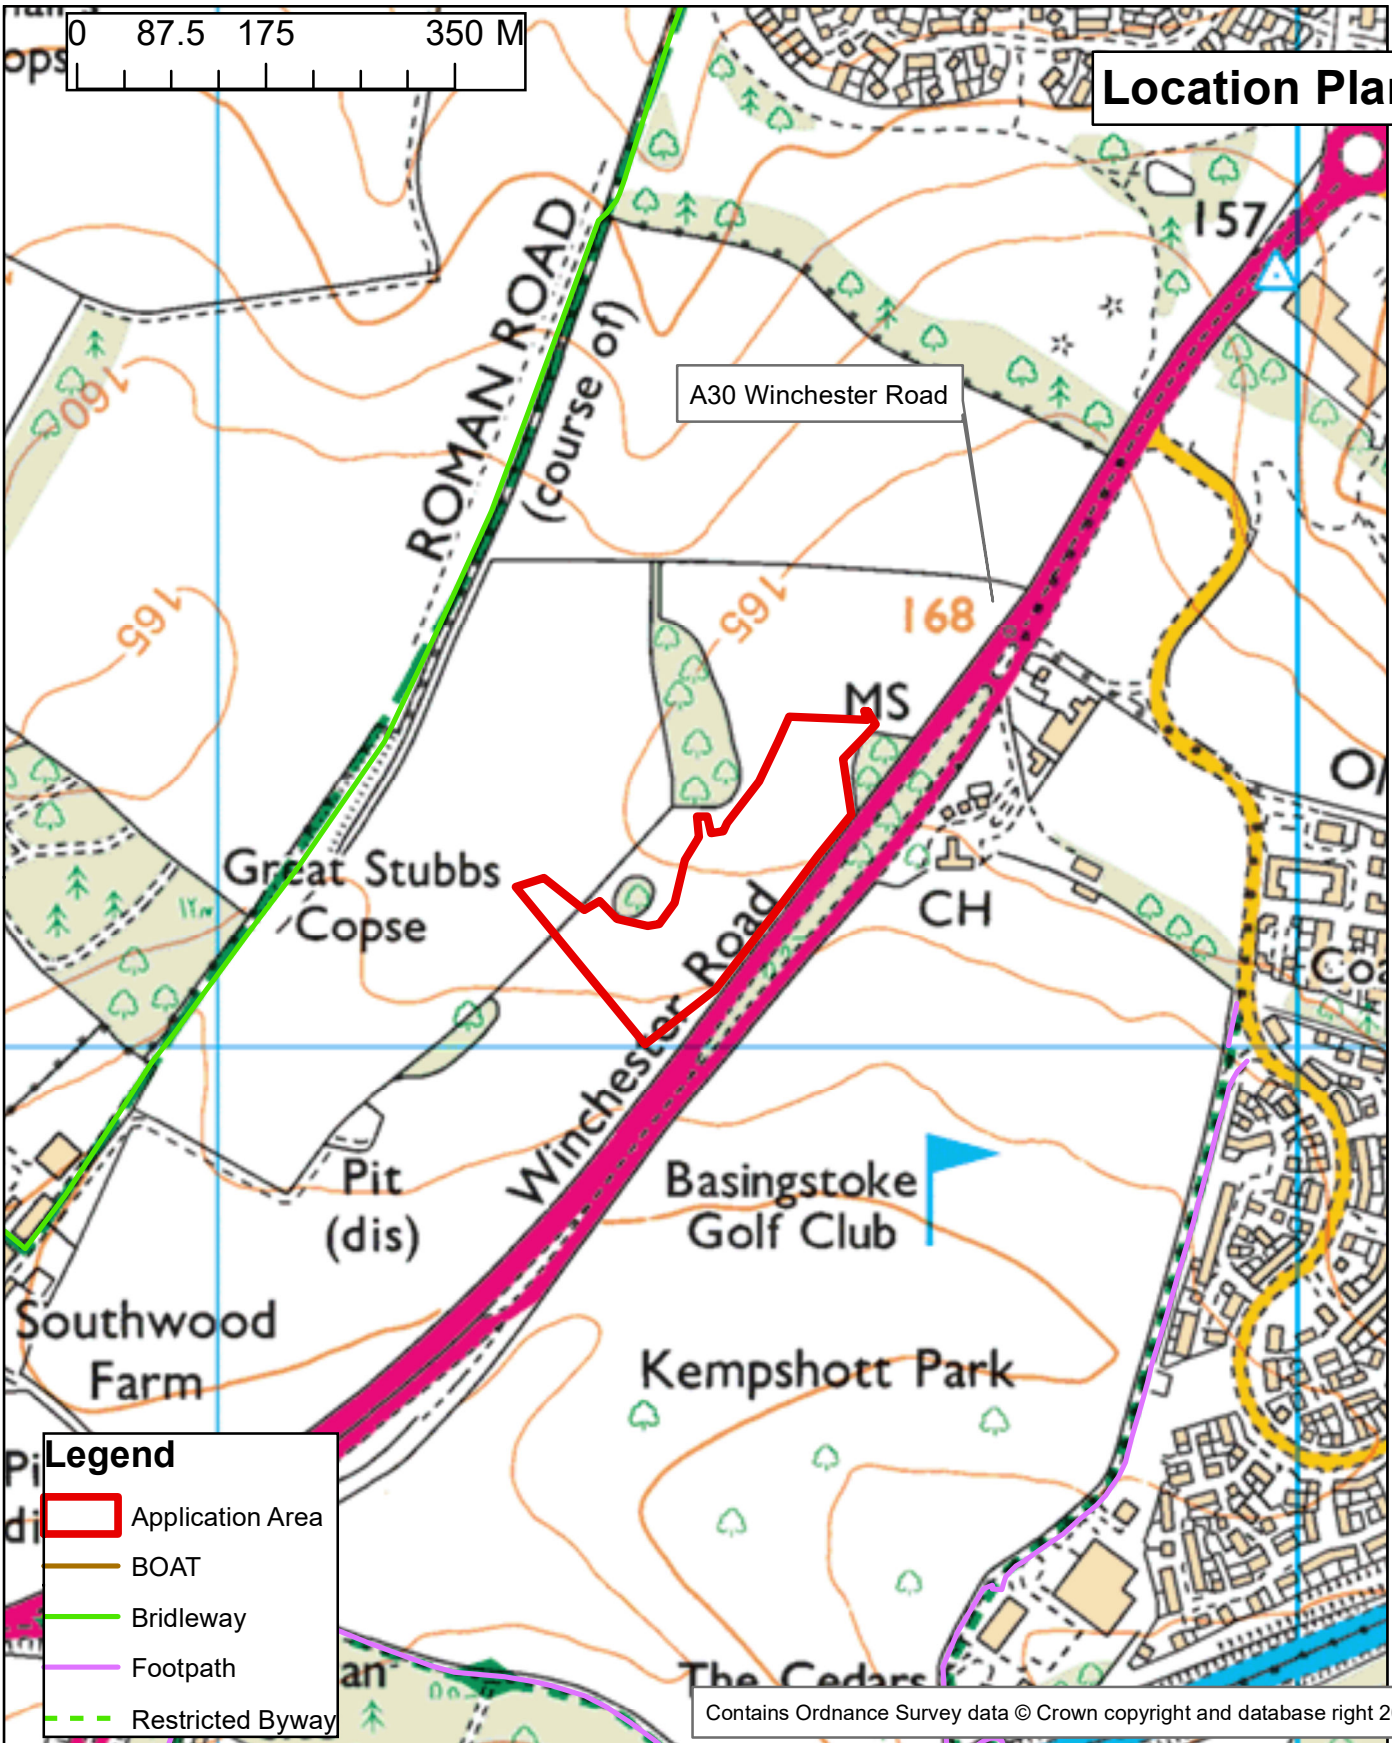

A30 Winchester Road

Legend

- Application Area
- BOAT
- Bridleway
- Footpath
- Restricted Byway

Contains Ordnance Survey data © Crown copyright and database right 2016

Proposed new build 2 Form Entry (2FE), 420 pupil place, Primary School with SEN Resource Provision for 8 pupils serving the 'Hounsome Fields' housing development to the south-west of Basingstoke at Field to west of A30 Winchester Road, Hounsome Fields, Basingstoke

Application No: 23/00750/CC3 Site Ref: BAE067

Drawn by: Planning Control & Development Management

Regulatory Committee

Date: 13 September 2023
1:7,000




Hampshire
County Council
Universal Services