


**Hounsme Fields  
2FE Primary School**

**Proposed Elevations**

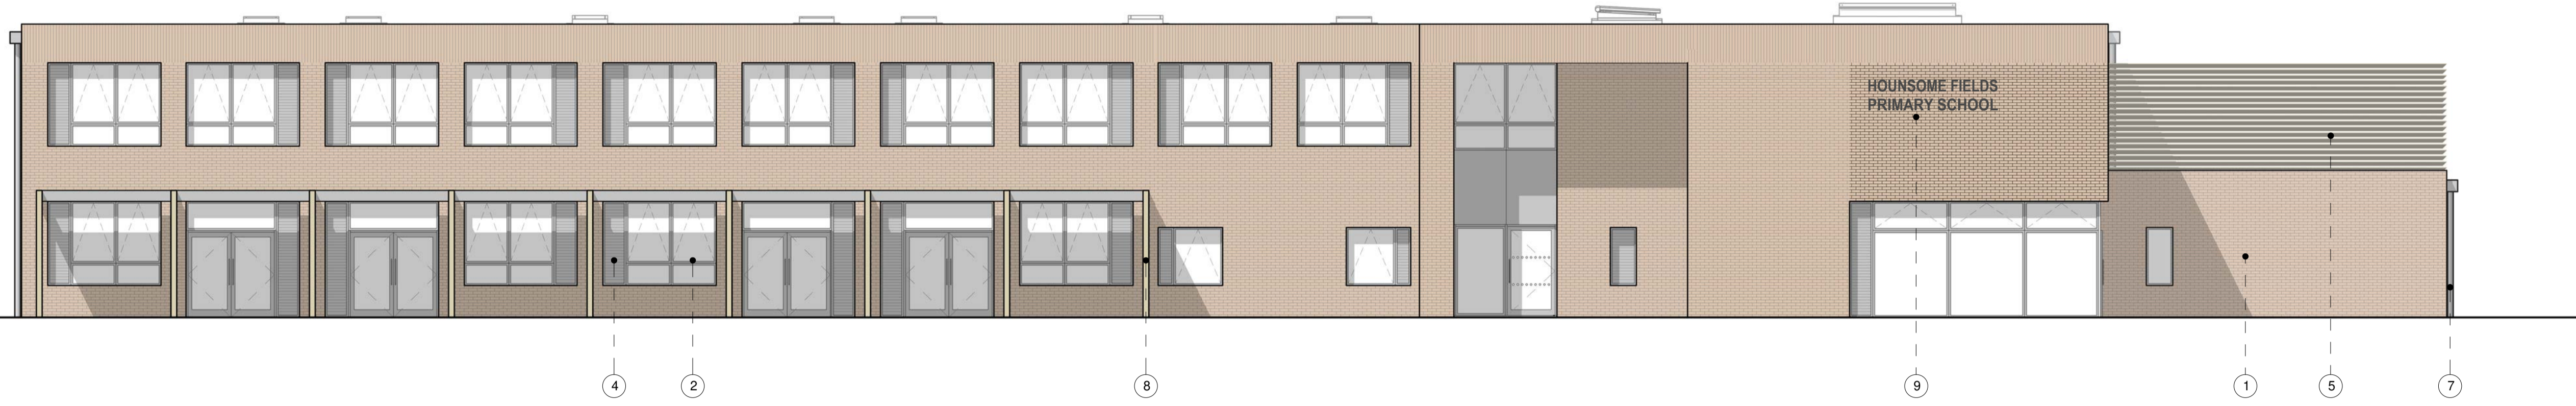

North Facing Elevation

1:100




South Facing Elevation

1:100



West Facing Elevation

1:100


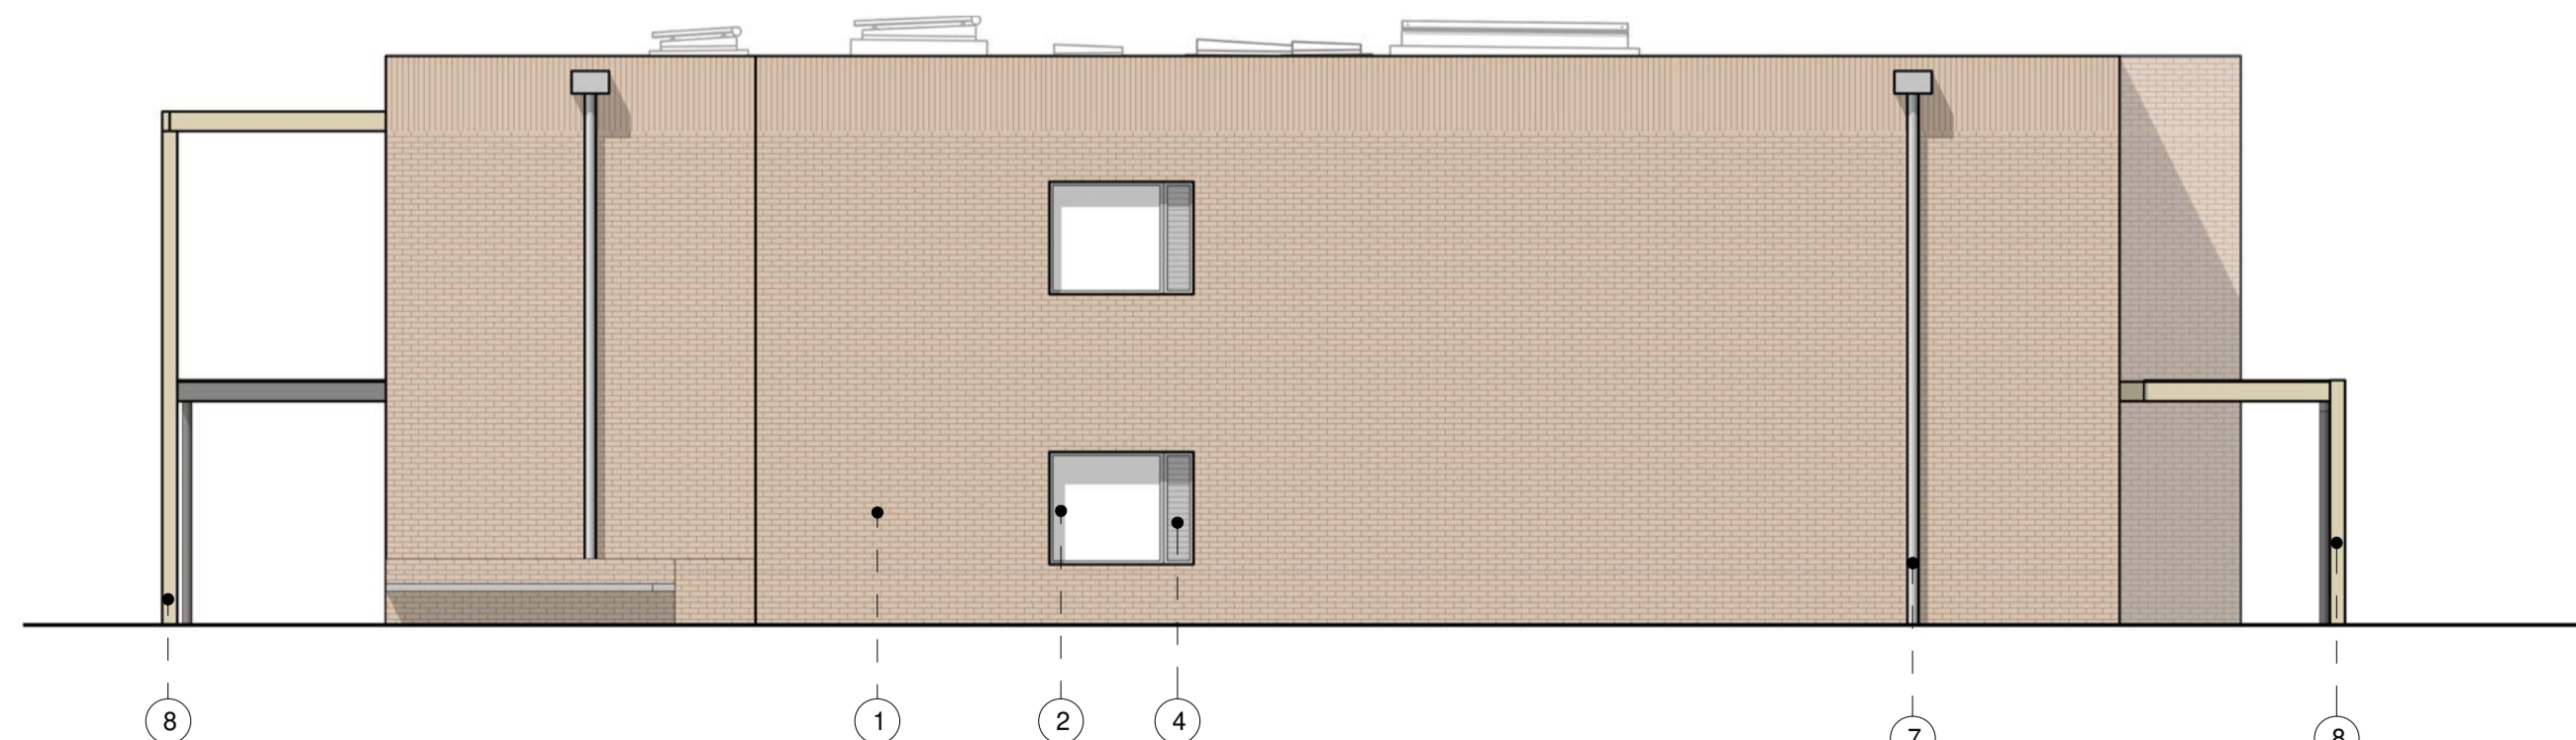


East Facing Elevation

1:100

Legend

- ① Facing Brickwork  
Stretcher bond facing brick with soldier course parapet.
- ② Windows  
PPC Aluminium
- ③ Doors  
PPC Aluminium
- ④ Louvres / Vents  
PPC Aluminium
- ⑤ Plant screening louvres  
Timber
- ⑥ Rooflights  
PPC Aluminium
- ⑦ RWP  
PPC Aluminium
- ⑧ Canopy & Shading Structure  
Glulam Structure  
Lower canopy roof sedum and plywood deck  
Upper louvers PPC aluminium
- ⑨ School Signage

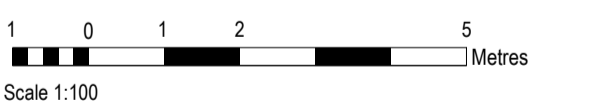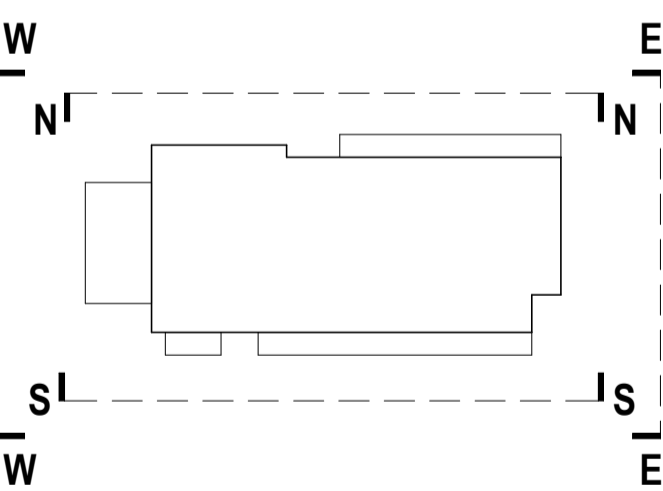

© Crown Copyright and database rights 2020. All rights reserved.  
HCC 100019180

**PLANNING**

As indicated @ A1

P11378-HCC-ZZ-ZZ-DR-A-300