



Hounsome Fields
2FE Primary School

Proposed Elevations

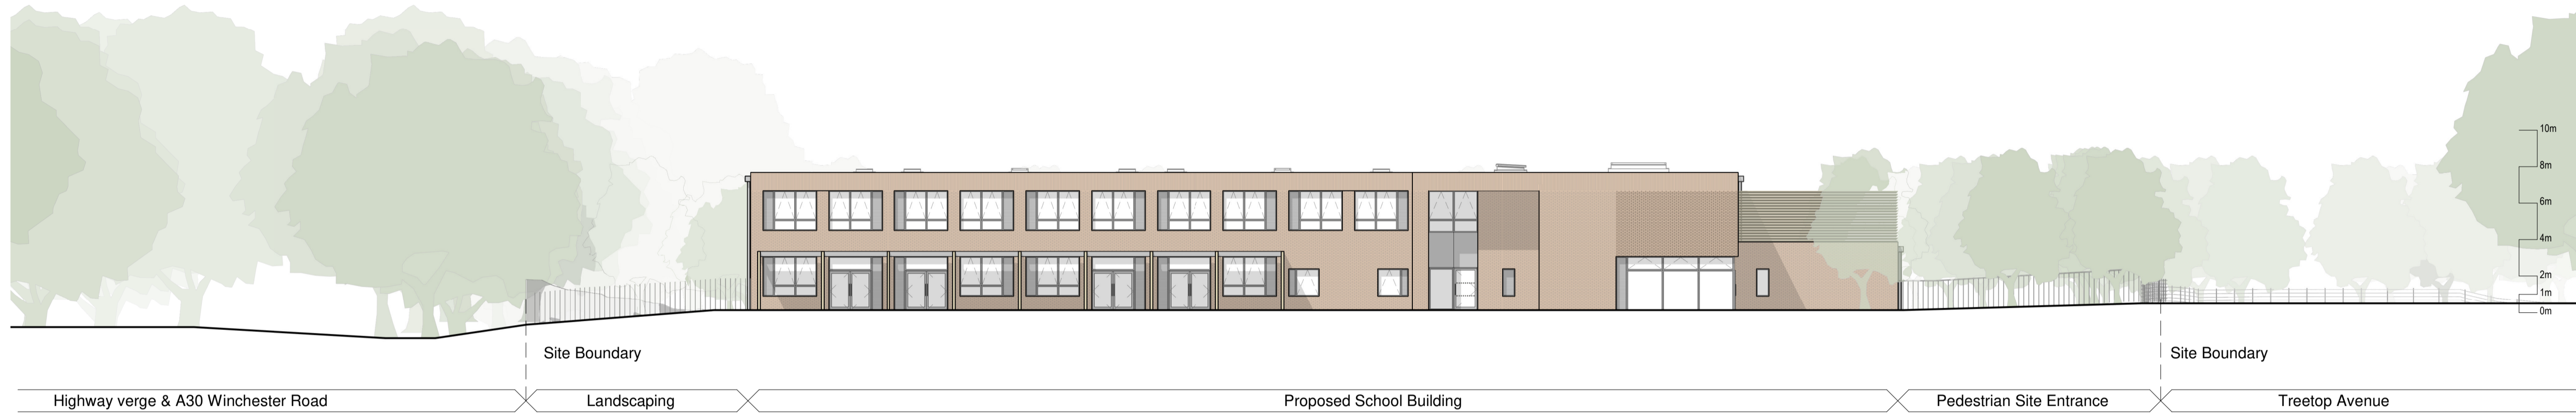



North Facing Elevation

1:200

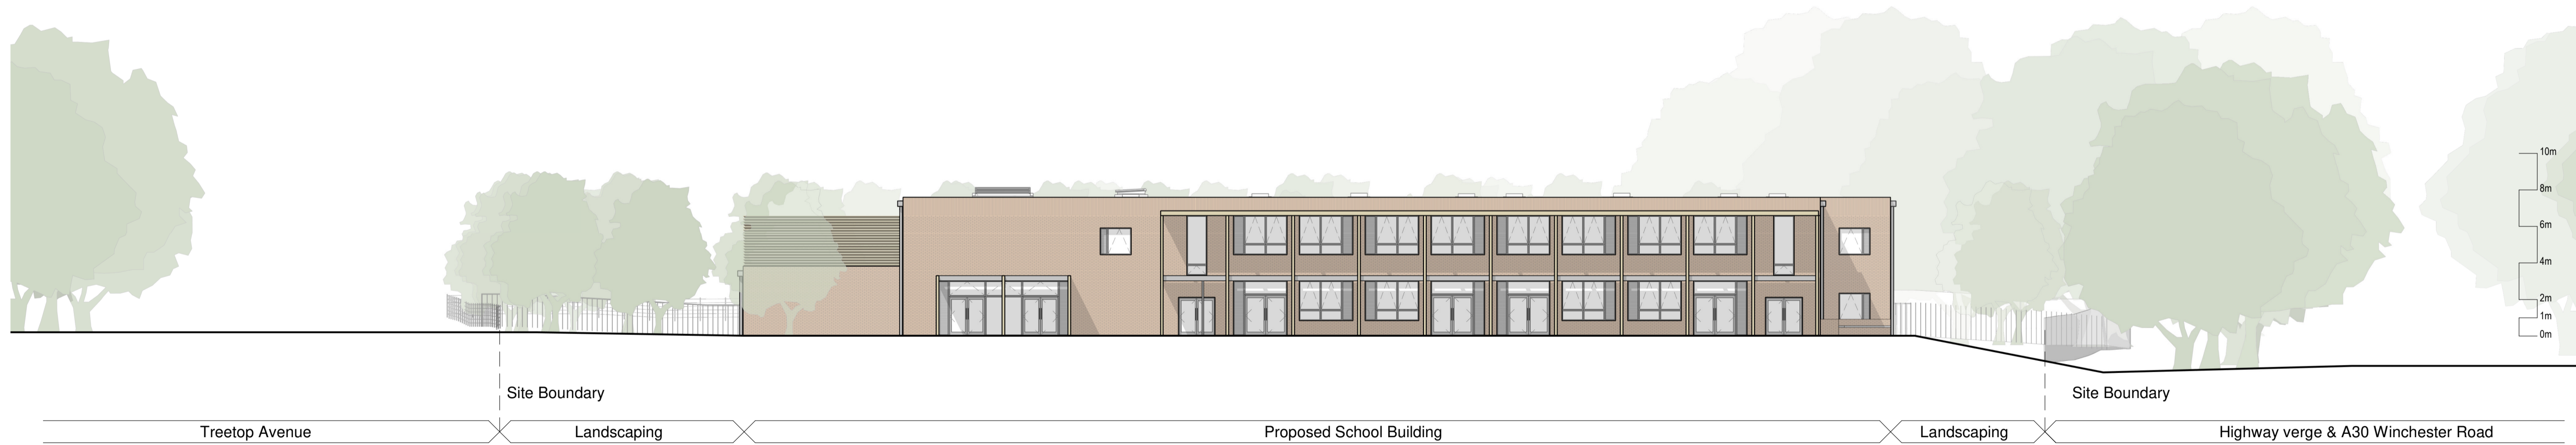

South Facing Elevation

1:200

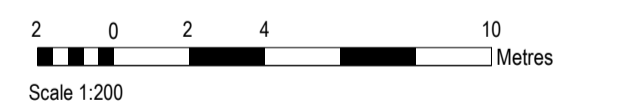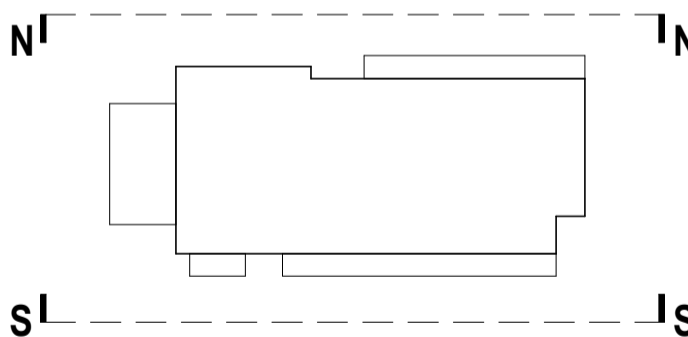

© Crown Copyright and database rights 2020. All rights reserved.
HCC 100019180

PLANNING

As indicated @ A1

P11378-HCC-ZZ-ZZ-DR-A-301