


Hounsome Fields
2FE Primary School


Proposed Elevations

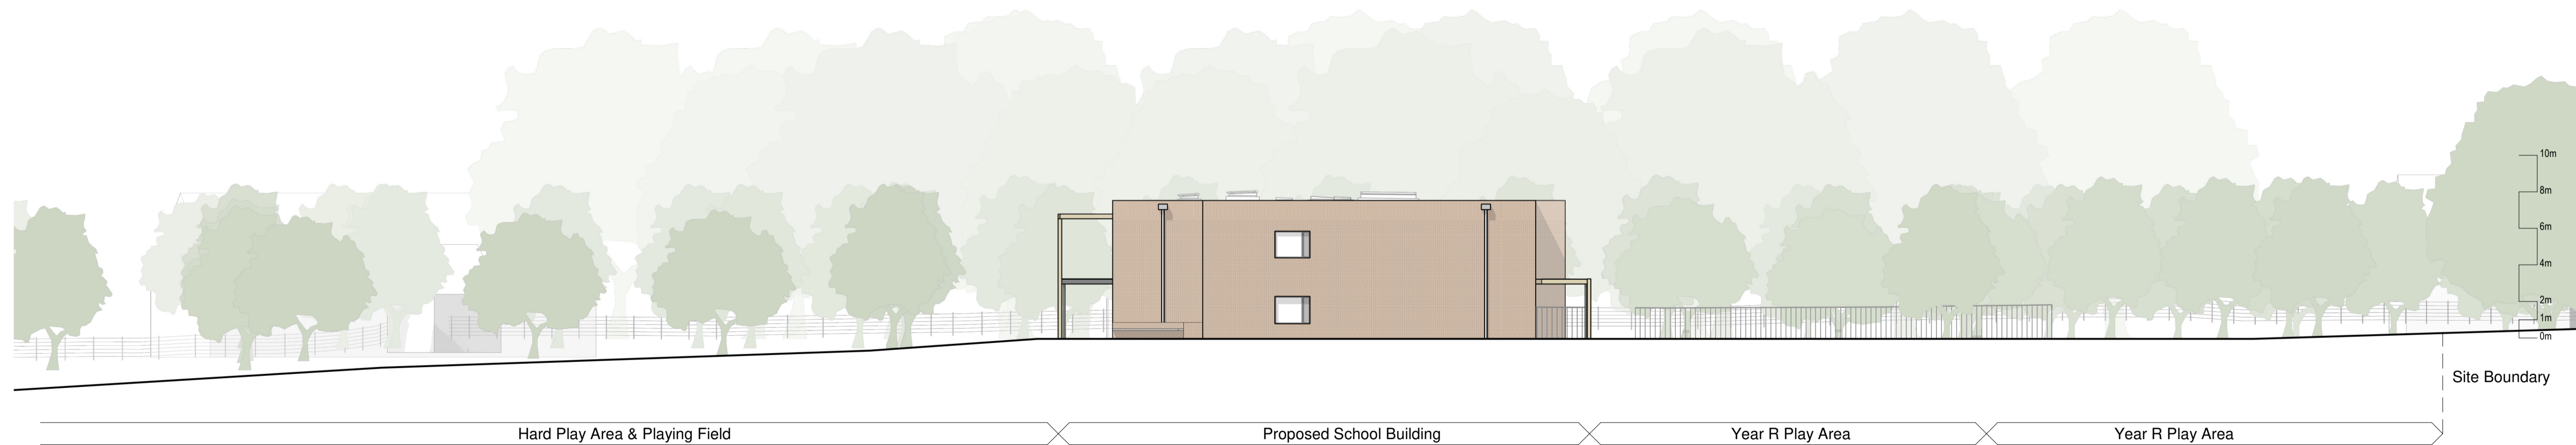

West Facing Elevation
1:200



East Facing Elevation
1:200

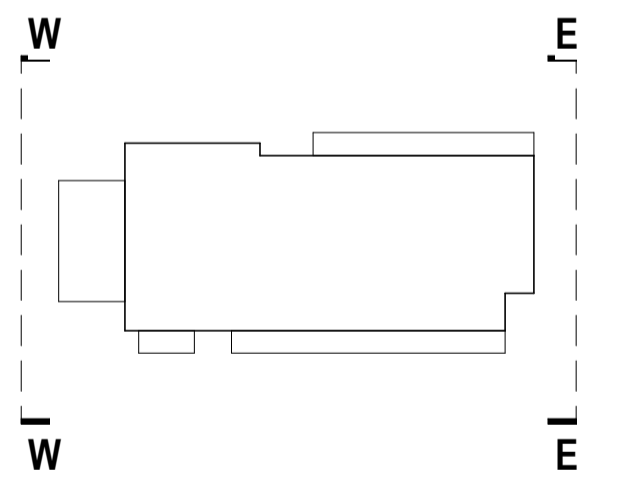

© Crown Copyright and database rights 2020. All rights reserved.
HCC 100019180

PLANNING

As indicated @ A1

P11378-HCC-ZZ-ZZ-DR-A-302