


Oakmoor School 2FE Extension


Budds Lane, Bordon

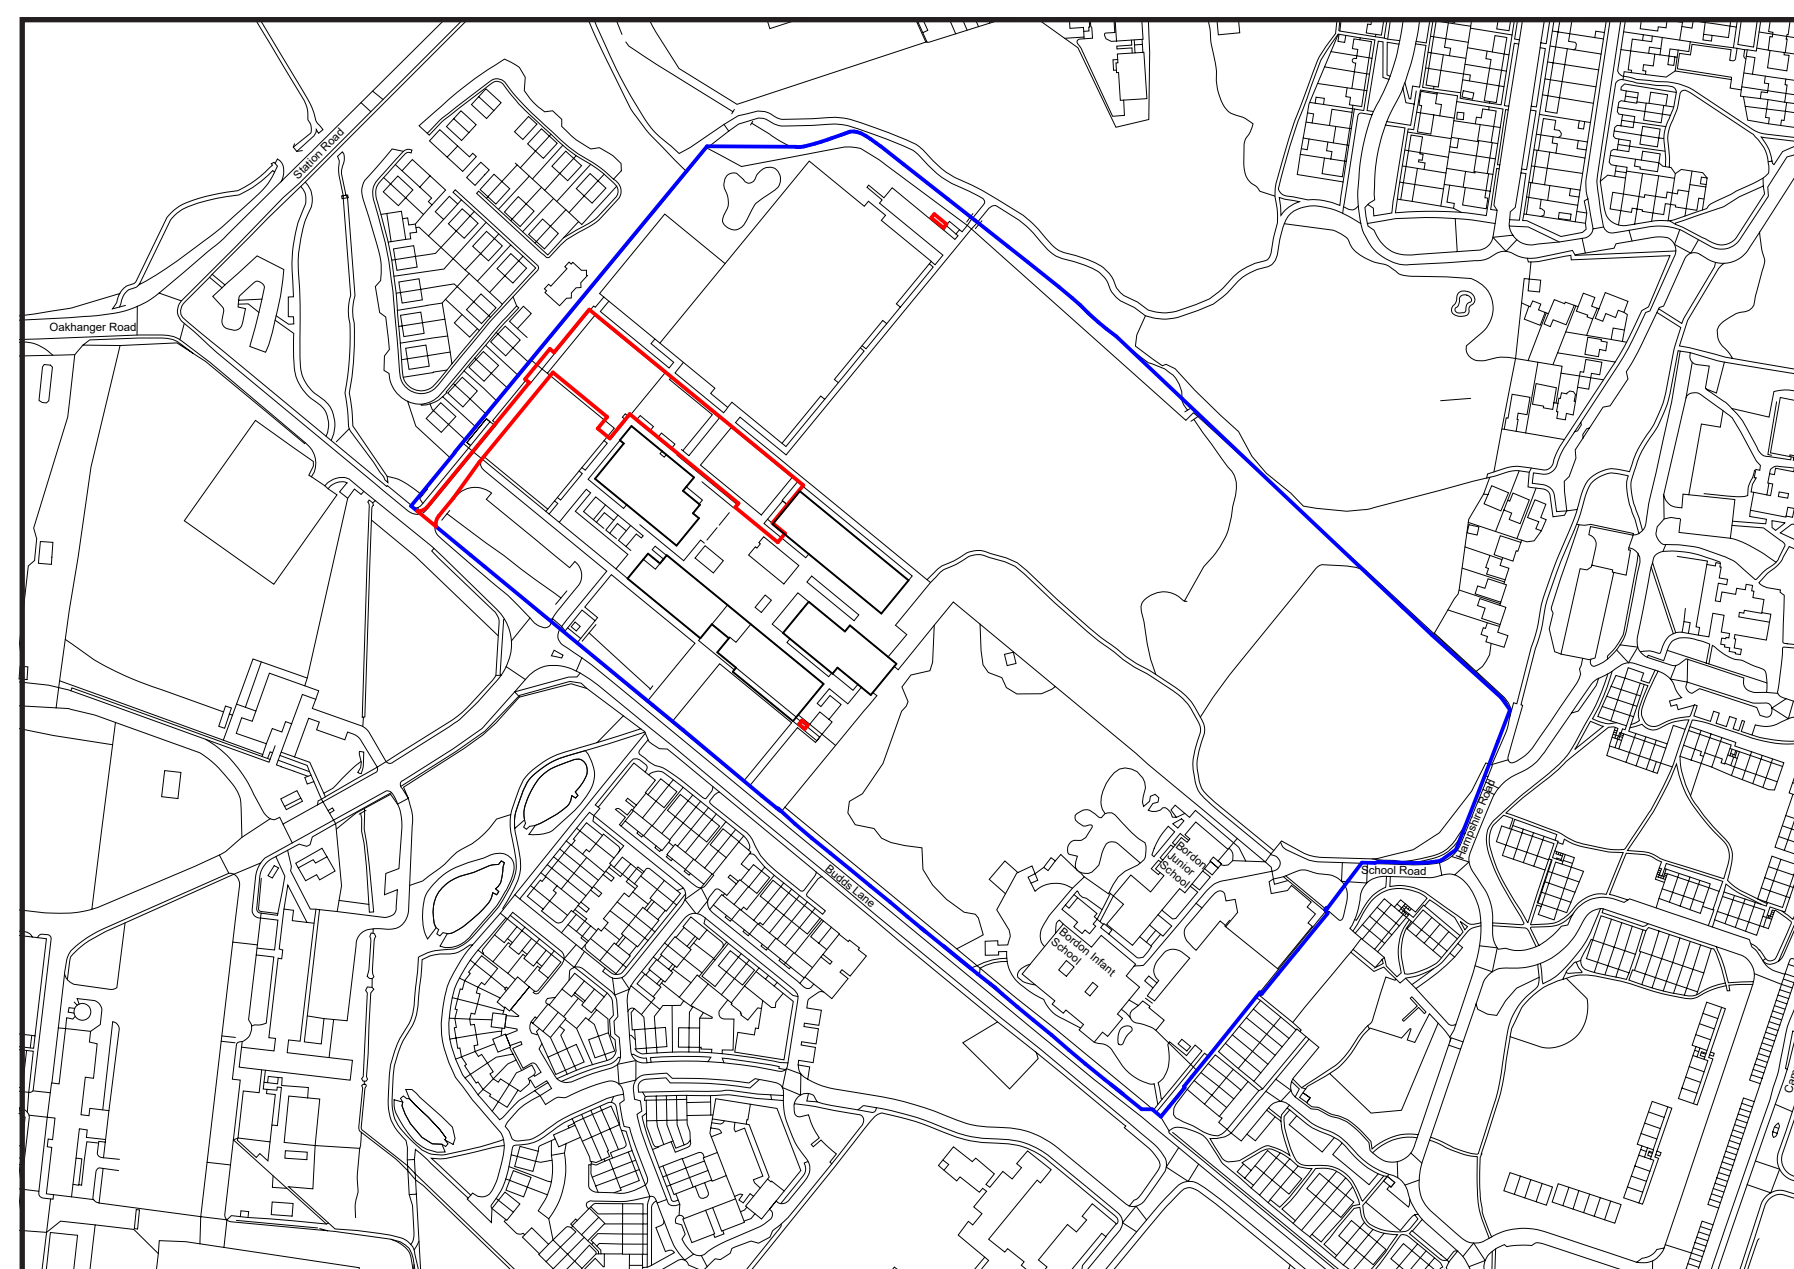


Existing Site Location Plan



Proposed Site Plan - First Floor

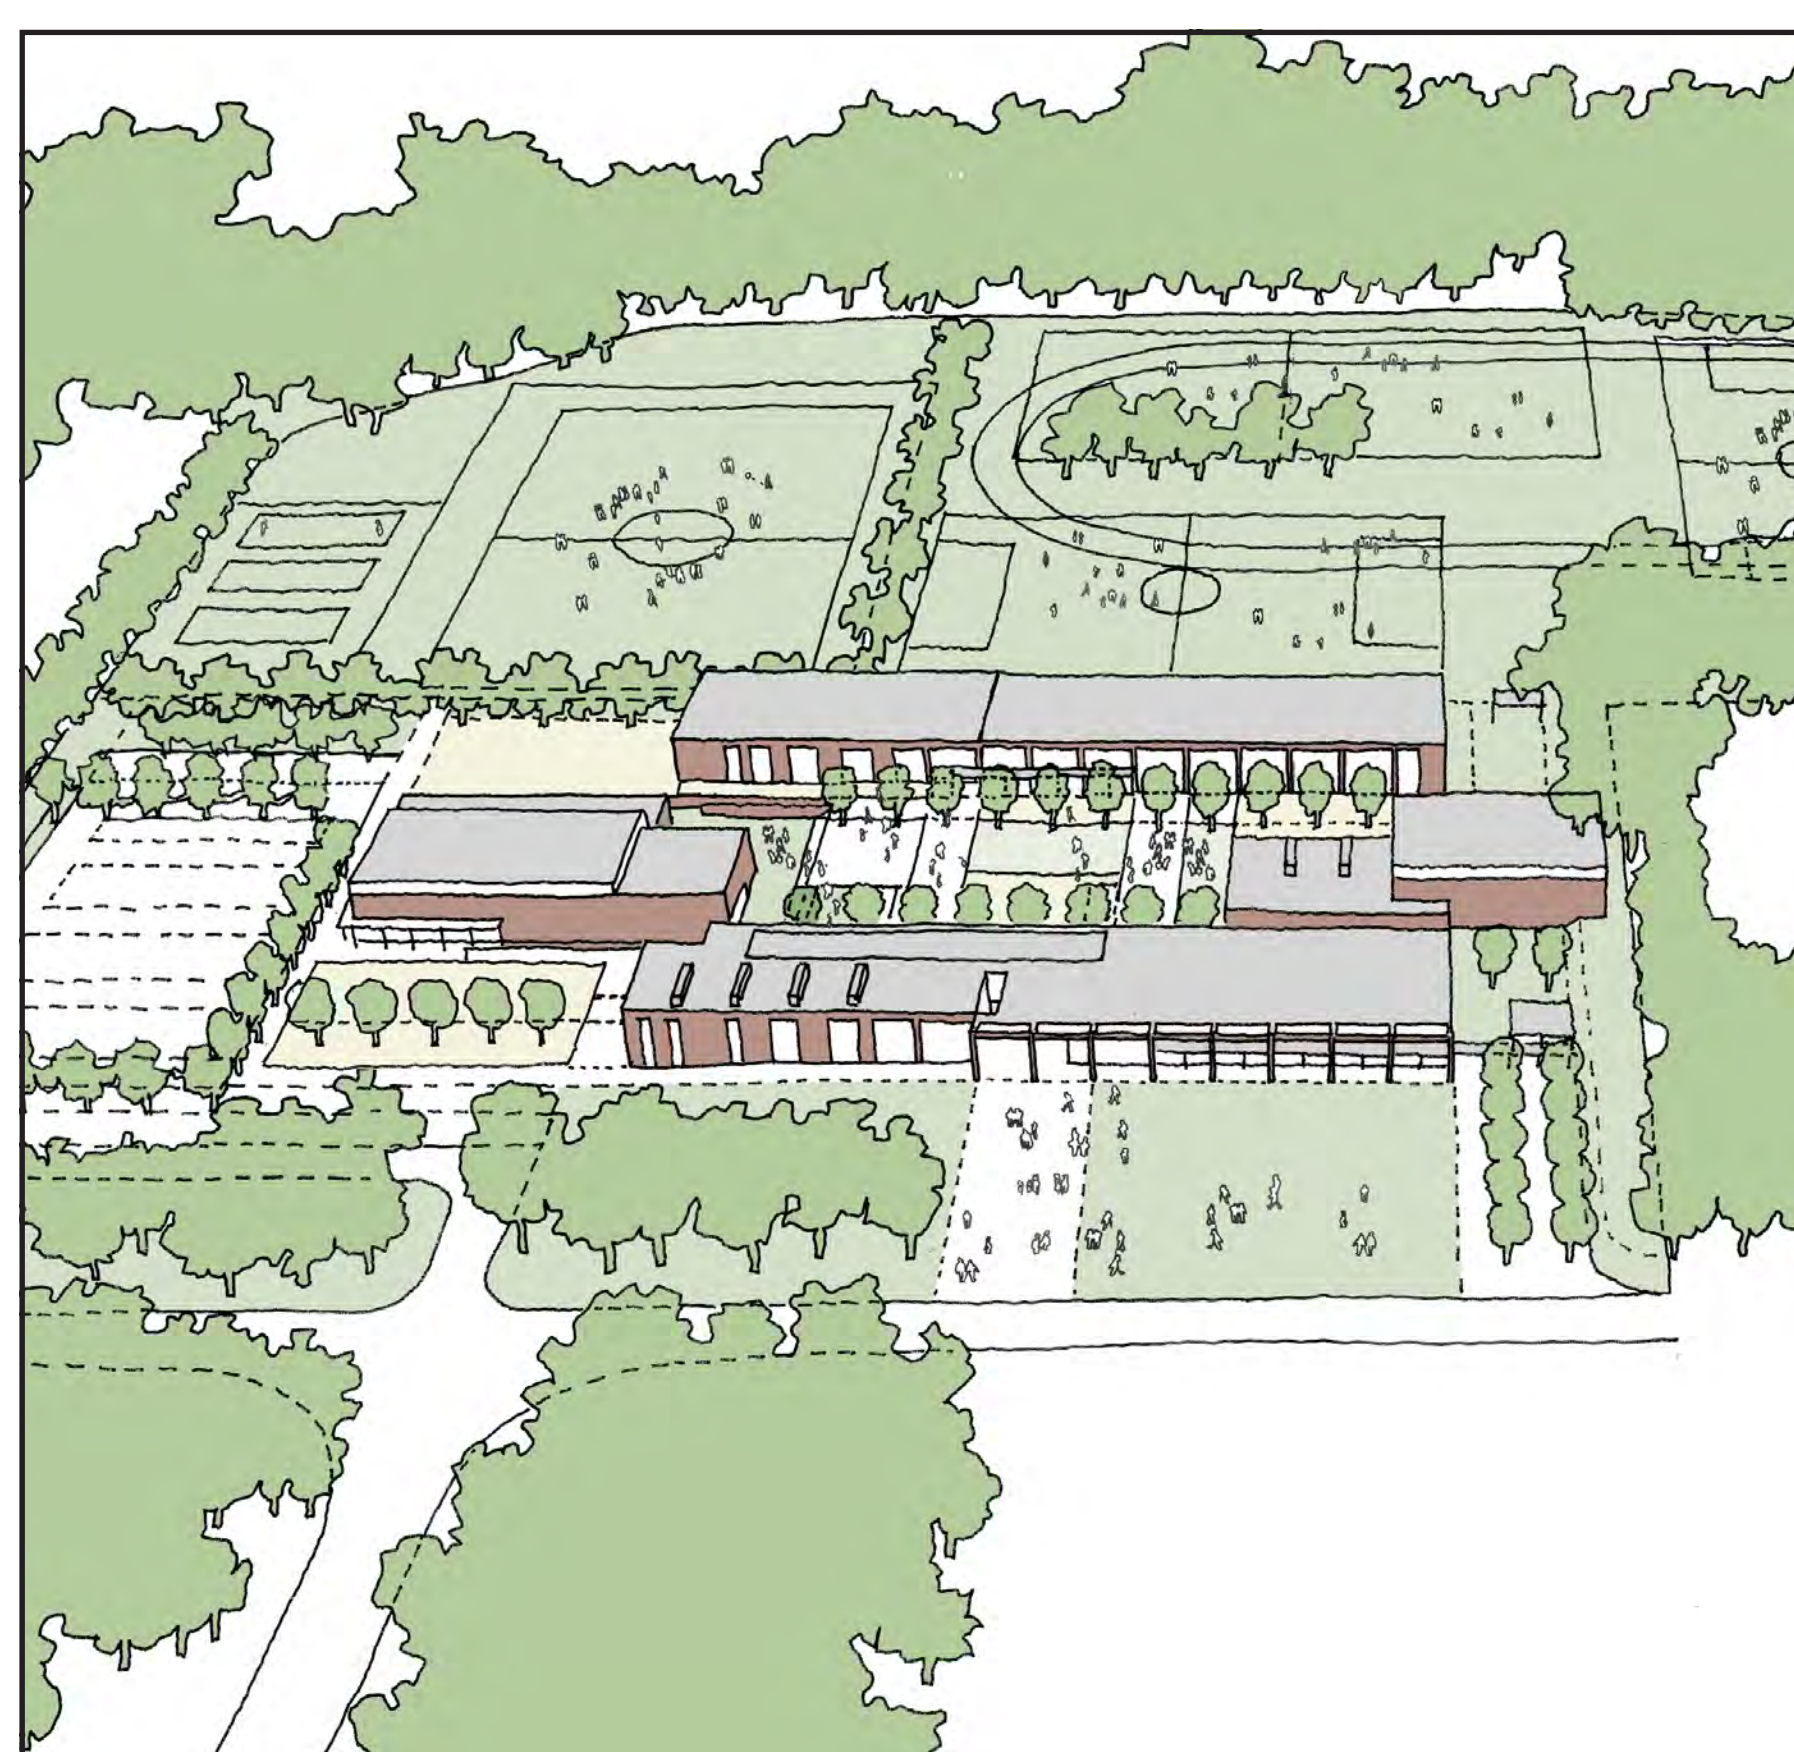

Proposed Aerial View Looking North East

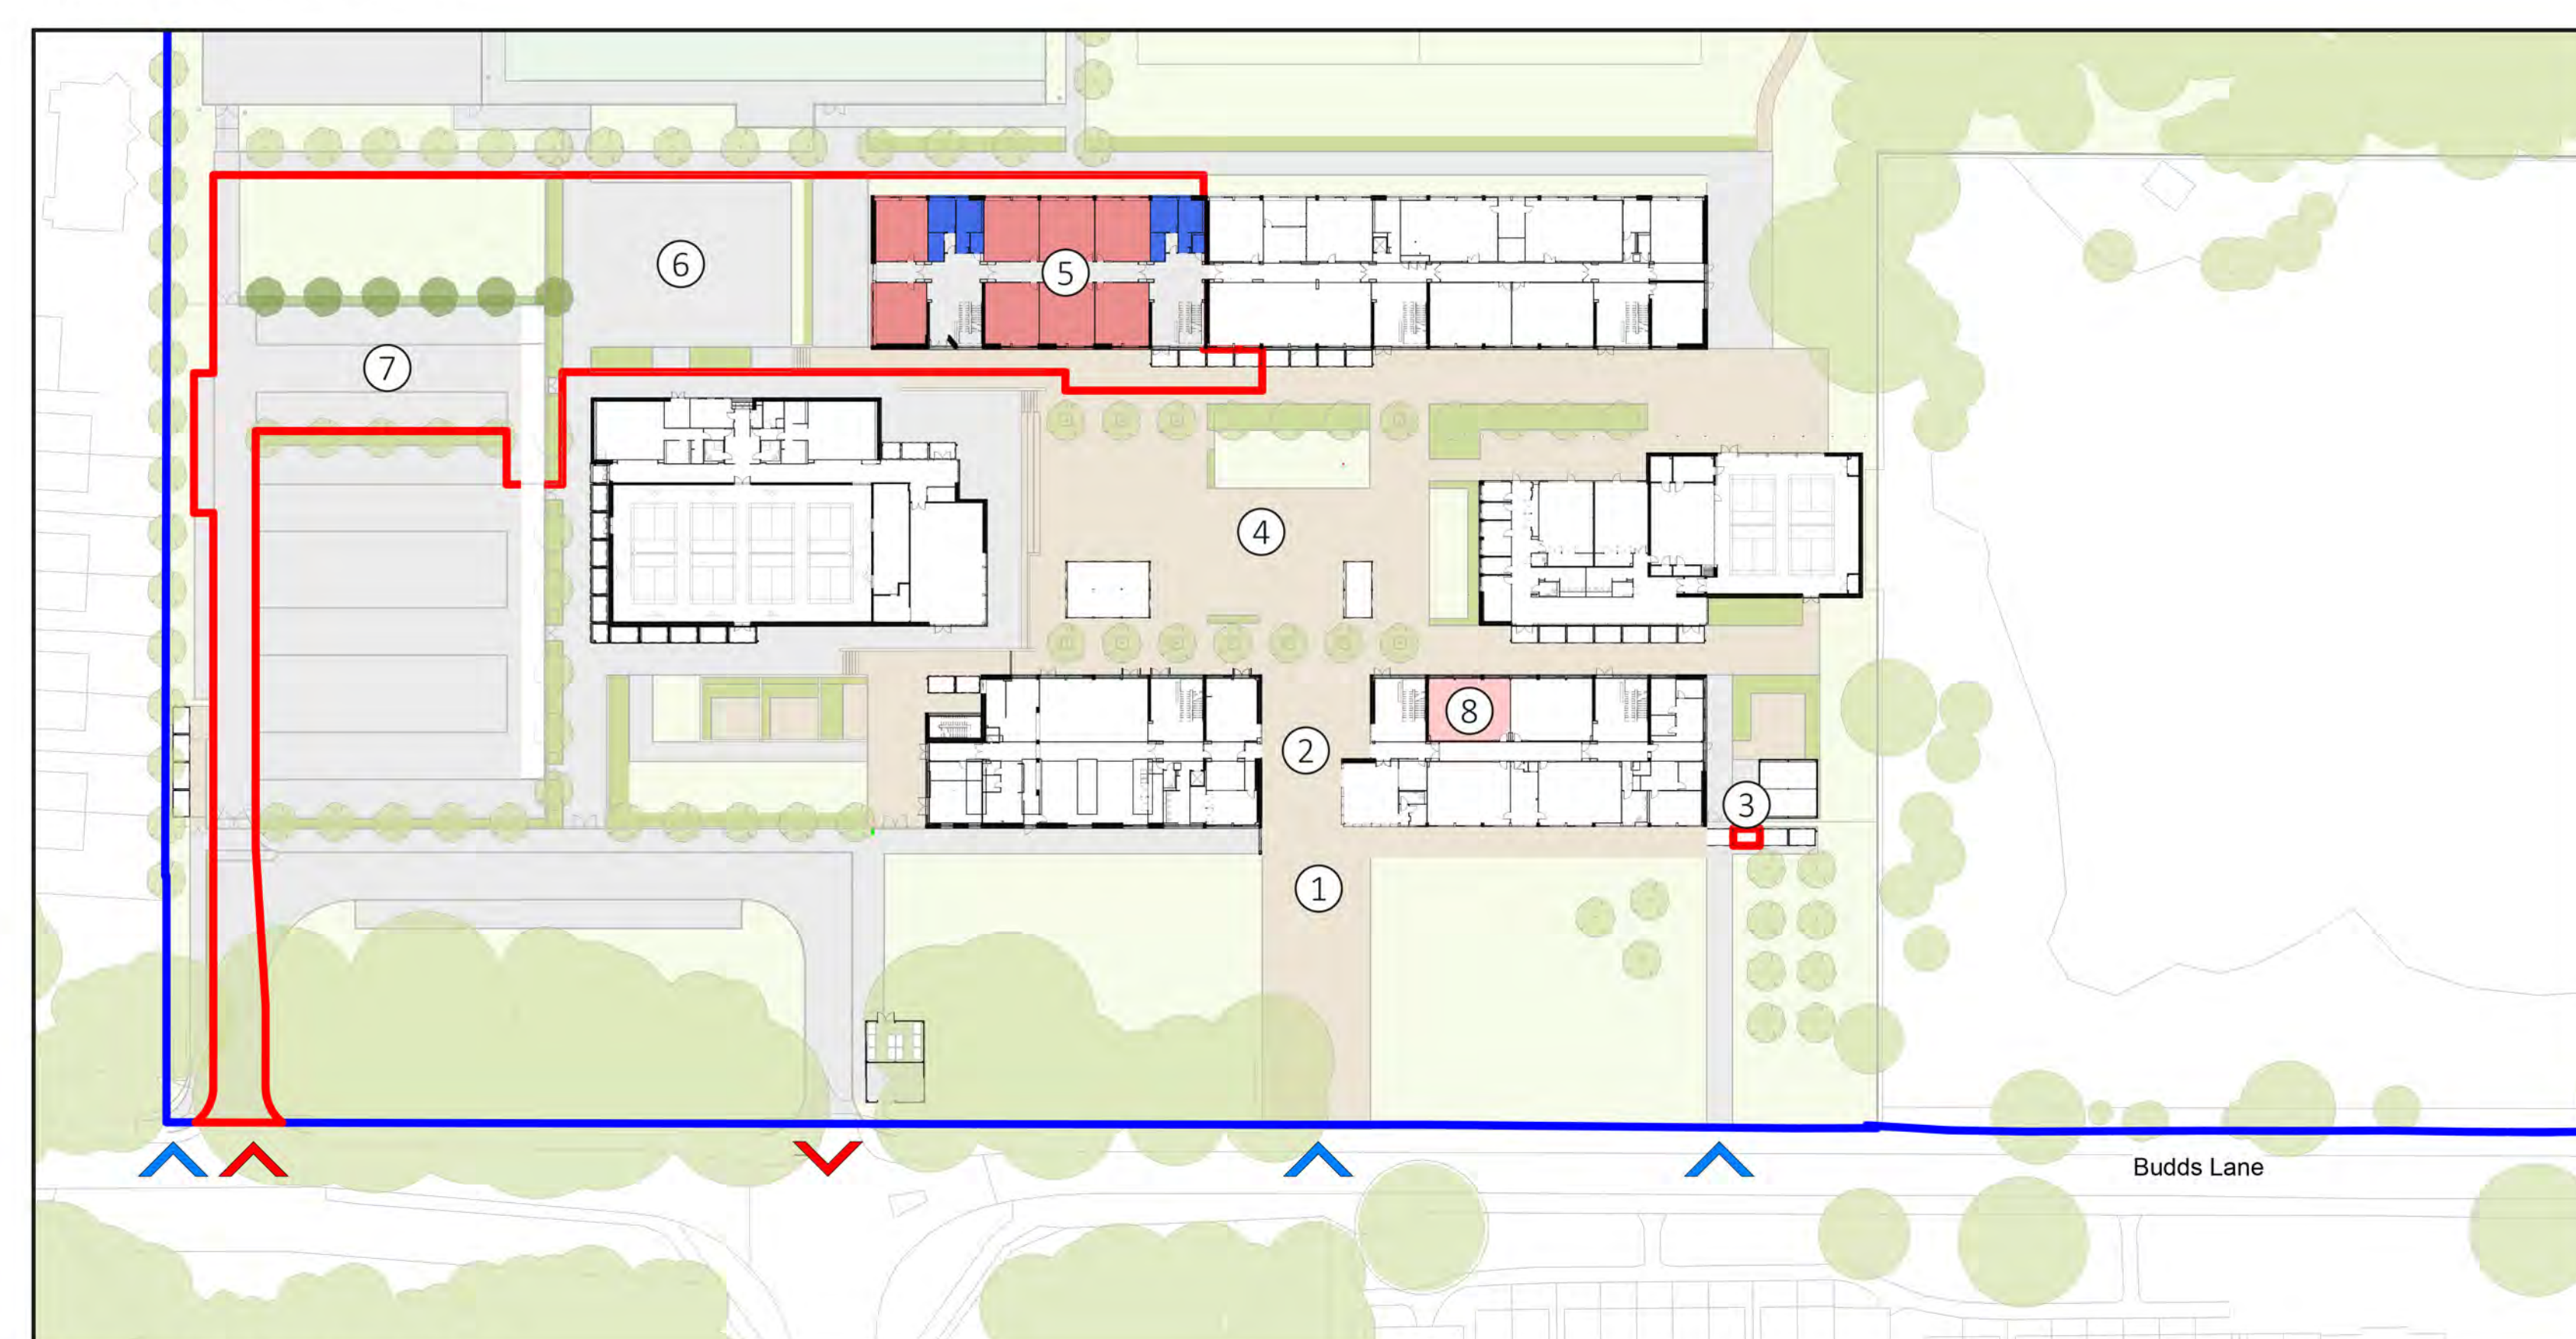

Proposed Site Plan - Ground Floor

- Development Boundary
- Other HCC Ownership
- ▶ Vehicular Access Point
- ▶ Pedestrian Access Point
- Existing Trees
- Proposed Trees
- Existing Shrubs / Hedges
- Proposed Shrubs / Hedges
- Teaching - New Build
- Teaching - Refurbishment
- Non-Teaching - New Build
- Non-Teaching - Refurbishment

- 1 Existing School Entrance
- 2 Existing Main School
- 3 Proposed Additional Bicycle Parking
- 4 Existing Courtyard
- 5 Proposed North Block Extension
- 6 Retained Hard Playground
- 7 Additional Car Parking
- 8 Science Lab Refurbishment
- 9 Art Room Refurbishment
- 10 ICT Room Refurbishment
- 11 Admin Office Refurbishment



Proposed Courtyard Elevation



Project Appraisal

Not to Scale

P13050-HCC-ZZ-ZZ-DR-A-1080

31/07/2023