


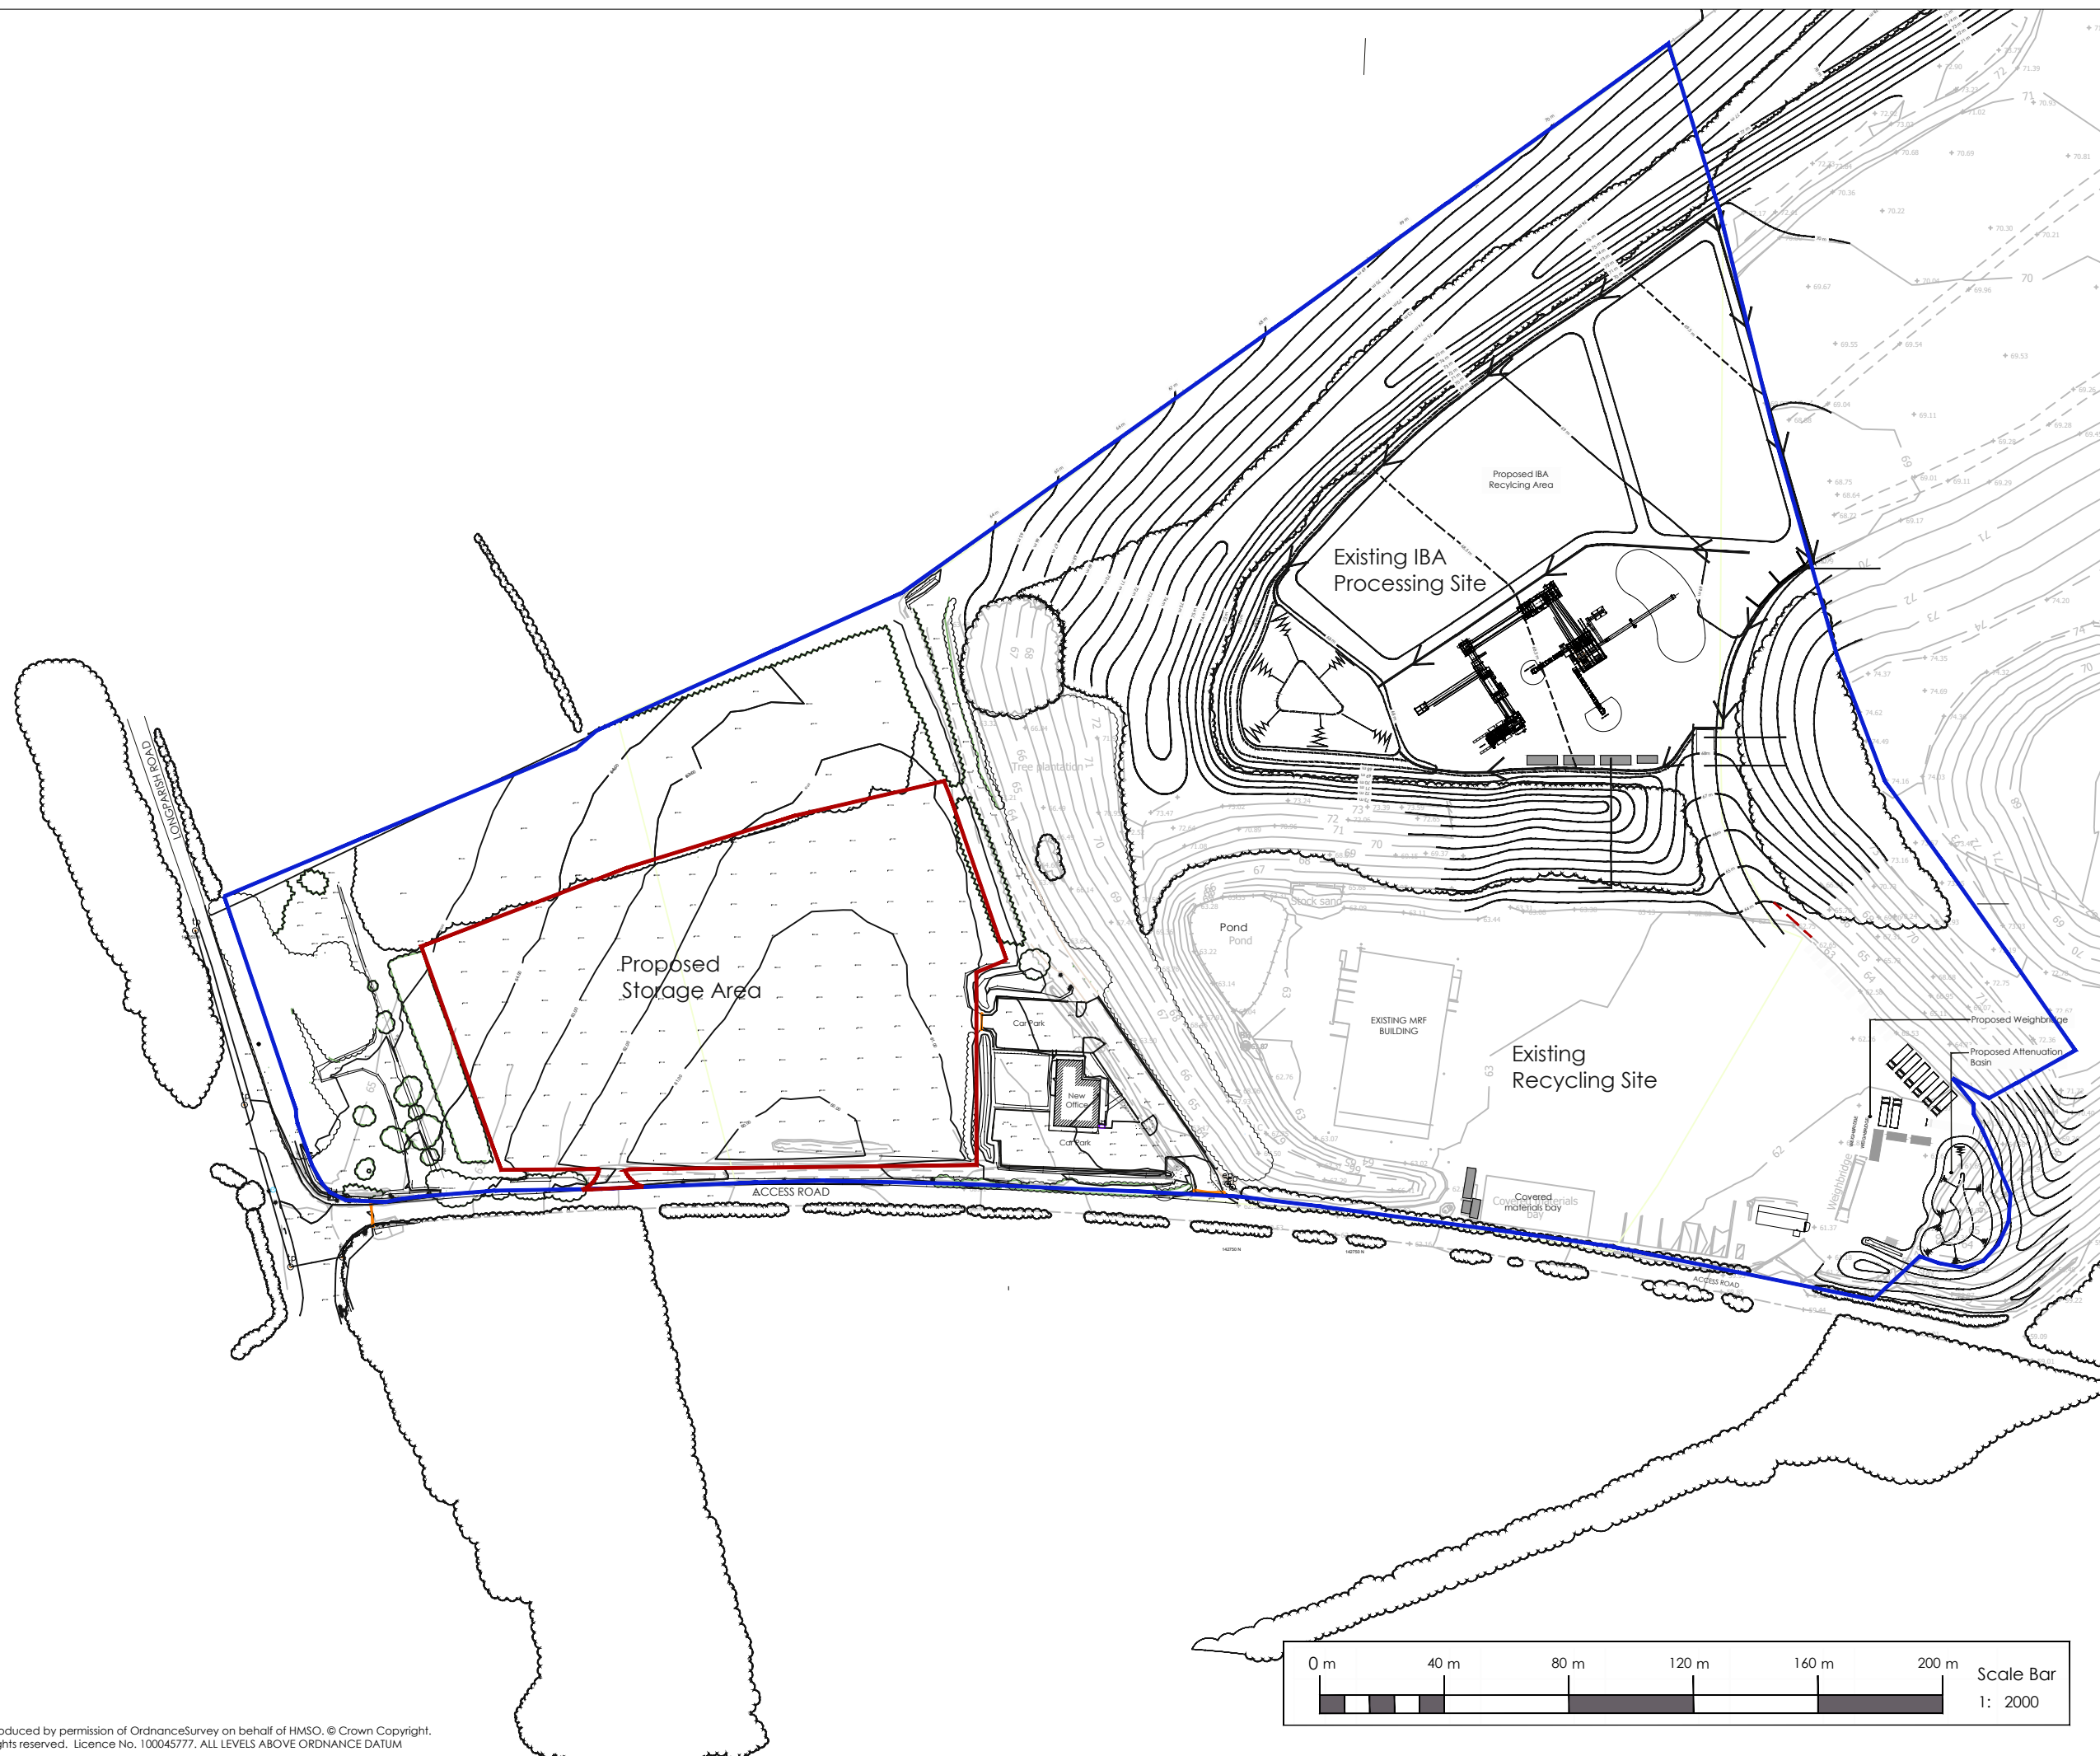

Key:

 Application Area

 Other Areas within the Applicant's Control



rev: A date: 17/08/21 details: (WP) Amended application area



The Old Dairy
Yanworth
Cheltenham
Gloucestershire
GL54 3LQ
tel: 01285 721072

client: FORTIS IBA Ltd

project: A303 Recycling Site:

title: Application Plan

scale: 1:2000 date: 17/12/20 drawn by: SD checked by: AW use: A3

Project ref: A3/341 dwg no: A3/341/3 rev: A