







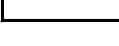
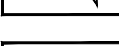
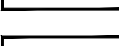
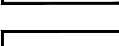






Key:

-  Application Area
-  Existing Trees, Woodland & Hedgerow
-  Recent Tree and Shrub Planting
-  Proposed bunding
-  Impermeable Hard Standing
-  Proposed Lagoon
-  Indicitive Stockpile
-  Proposed Tree and Shrub Planting
-  Proposed Hedgerow
-  Cross Sections (See drawing A3/617/02)
-  Swale (1m wide)
-  Fence (3 m high) to northern boundary
-  Kerb /block edge
-  Drainage channel (1m wide)

rev:	Date:	Details:
F	28/09/23	(JLB) Layout and bund design updated
E	13/09/23	(JLB) Layout and bund design revised
D	30/11/22	Fence added swales repositioned
C	15/11/22	(JLB) Swales added
B	15/11/22	(JLB) Layout updated to reflect client comments
A	11/11/22	(JLB) Layout updated to reflect client comments

 **corylus**
Planning & Environmental Ltd.

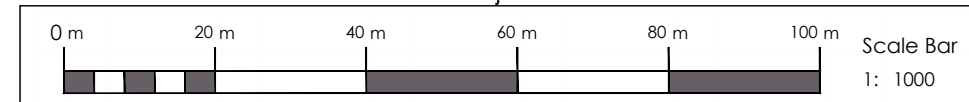
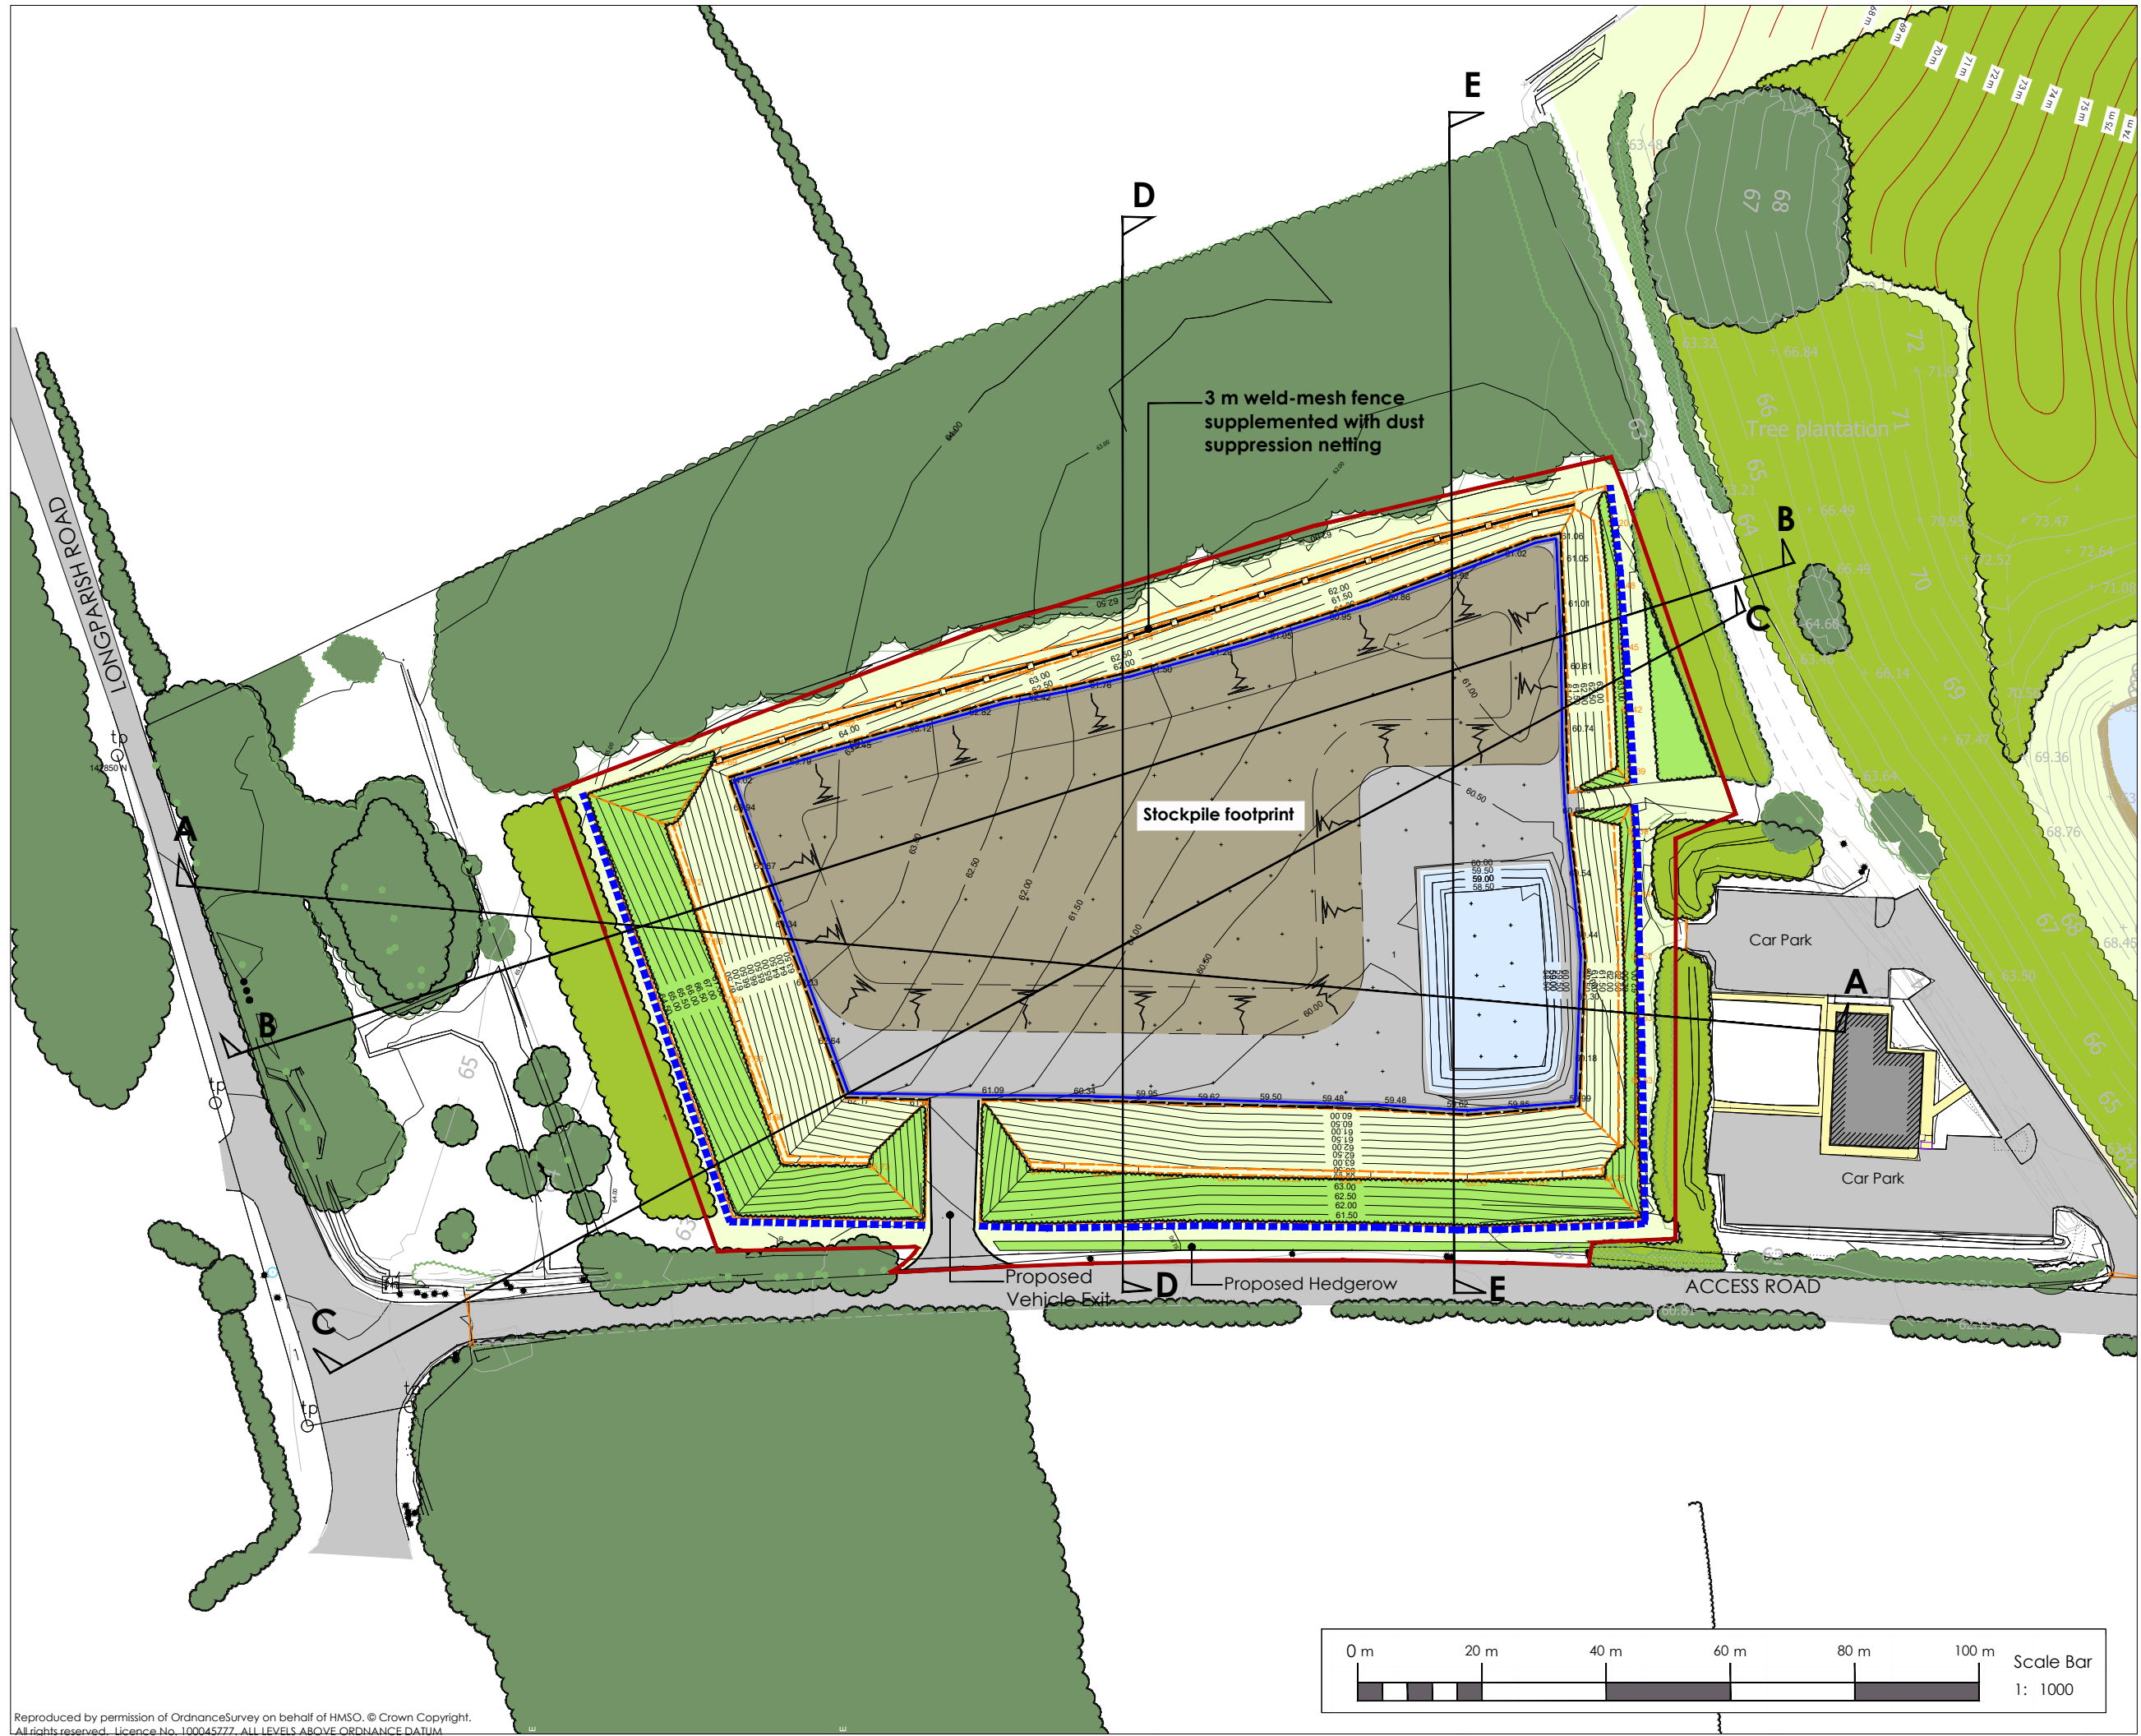
The Old Dairy
Yanworth
Cheltenham
Gloucestershire
GL54 3LQ
tel: 01285 721072

client: FORTIS IBA Ltd

project: A303 Enviropark Stockyard Redesign

title: Proposed Site Layout

scale:	date:	drawn by:	checked by:	rev:
1:1000	10/11/22	JLB	JLB	A3
Project ref:	617	dwg no:	A3/617/01	rev:
				F



Reproduced by permission of Ordnance Survey on behalf of HMSO. © Crown Copyright. All rights reserved. Licence No. 100045777. ALL LEVELS ABOVE ORDNANCE DATUM