




- KEY**
- EXISTING 30MPH LIMIT
 - PROPOSED 30MPH LIMIT
REDUCED FROM 40MPH LIMIT

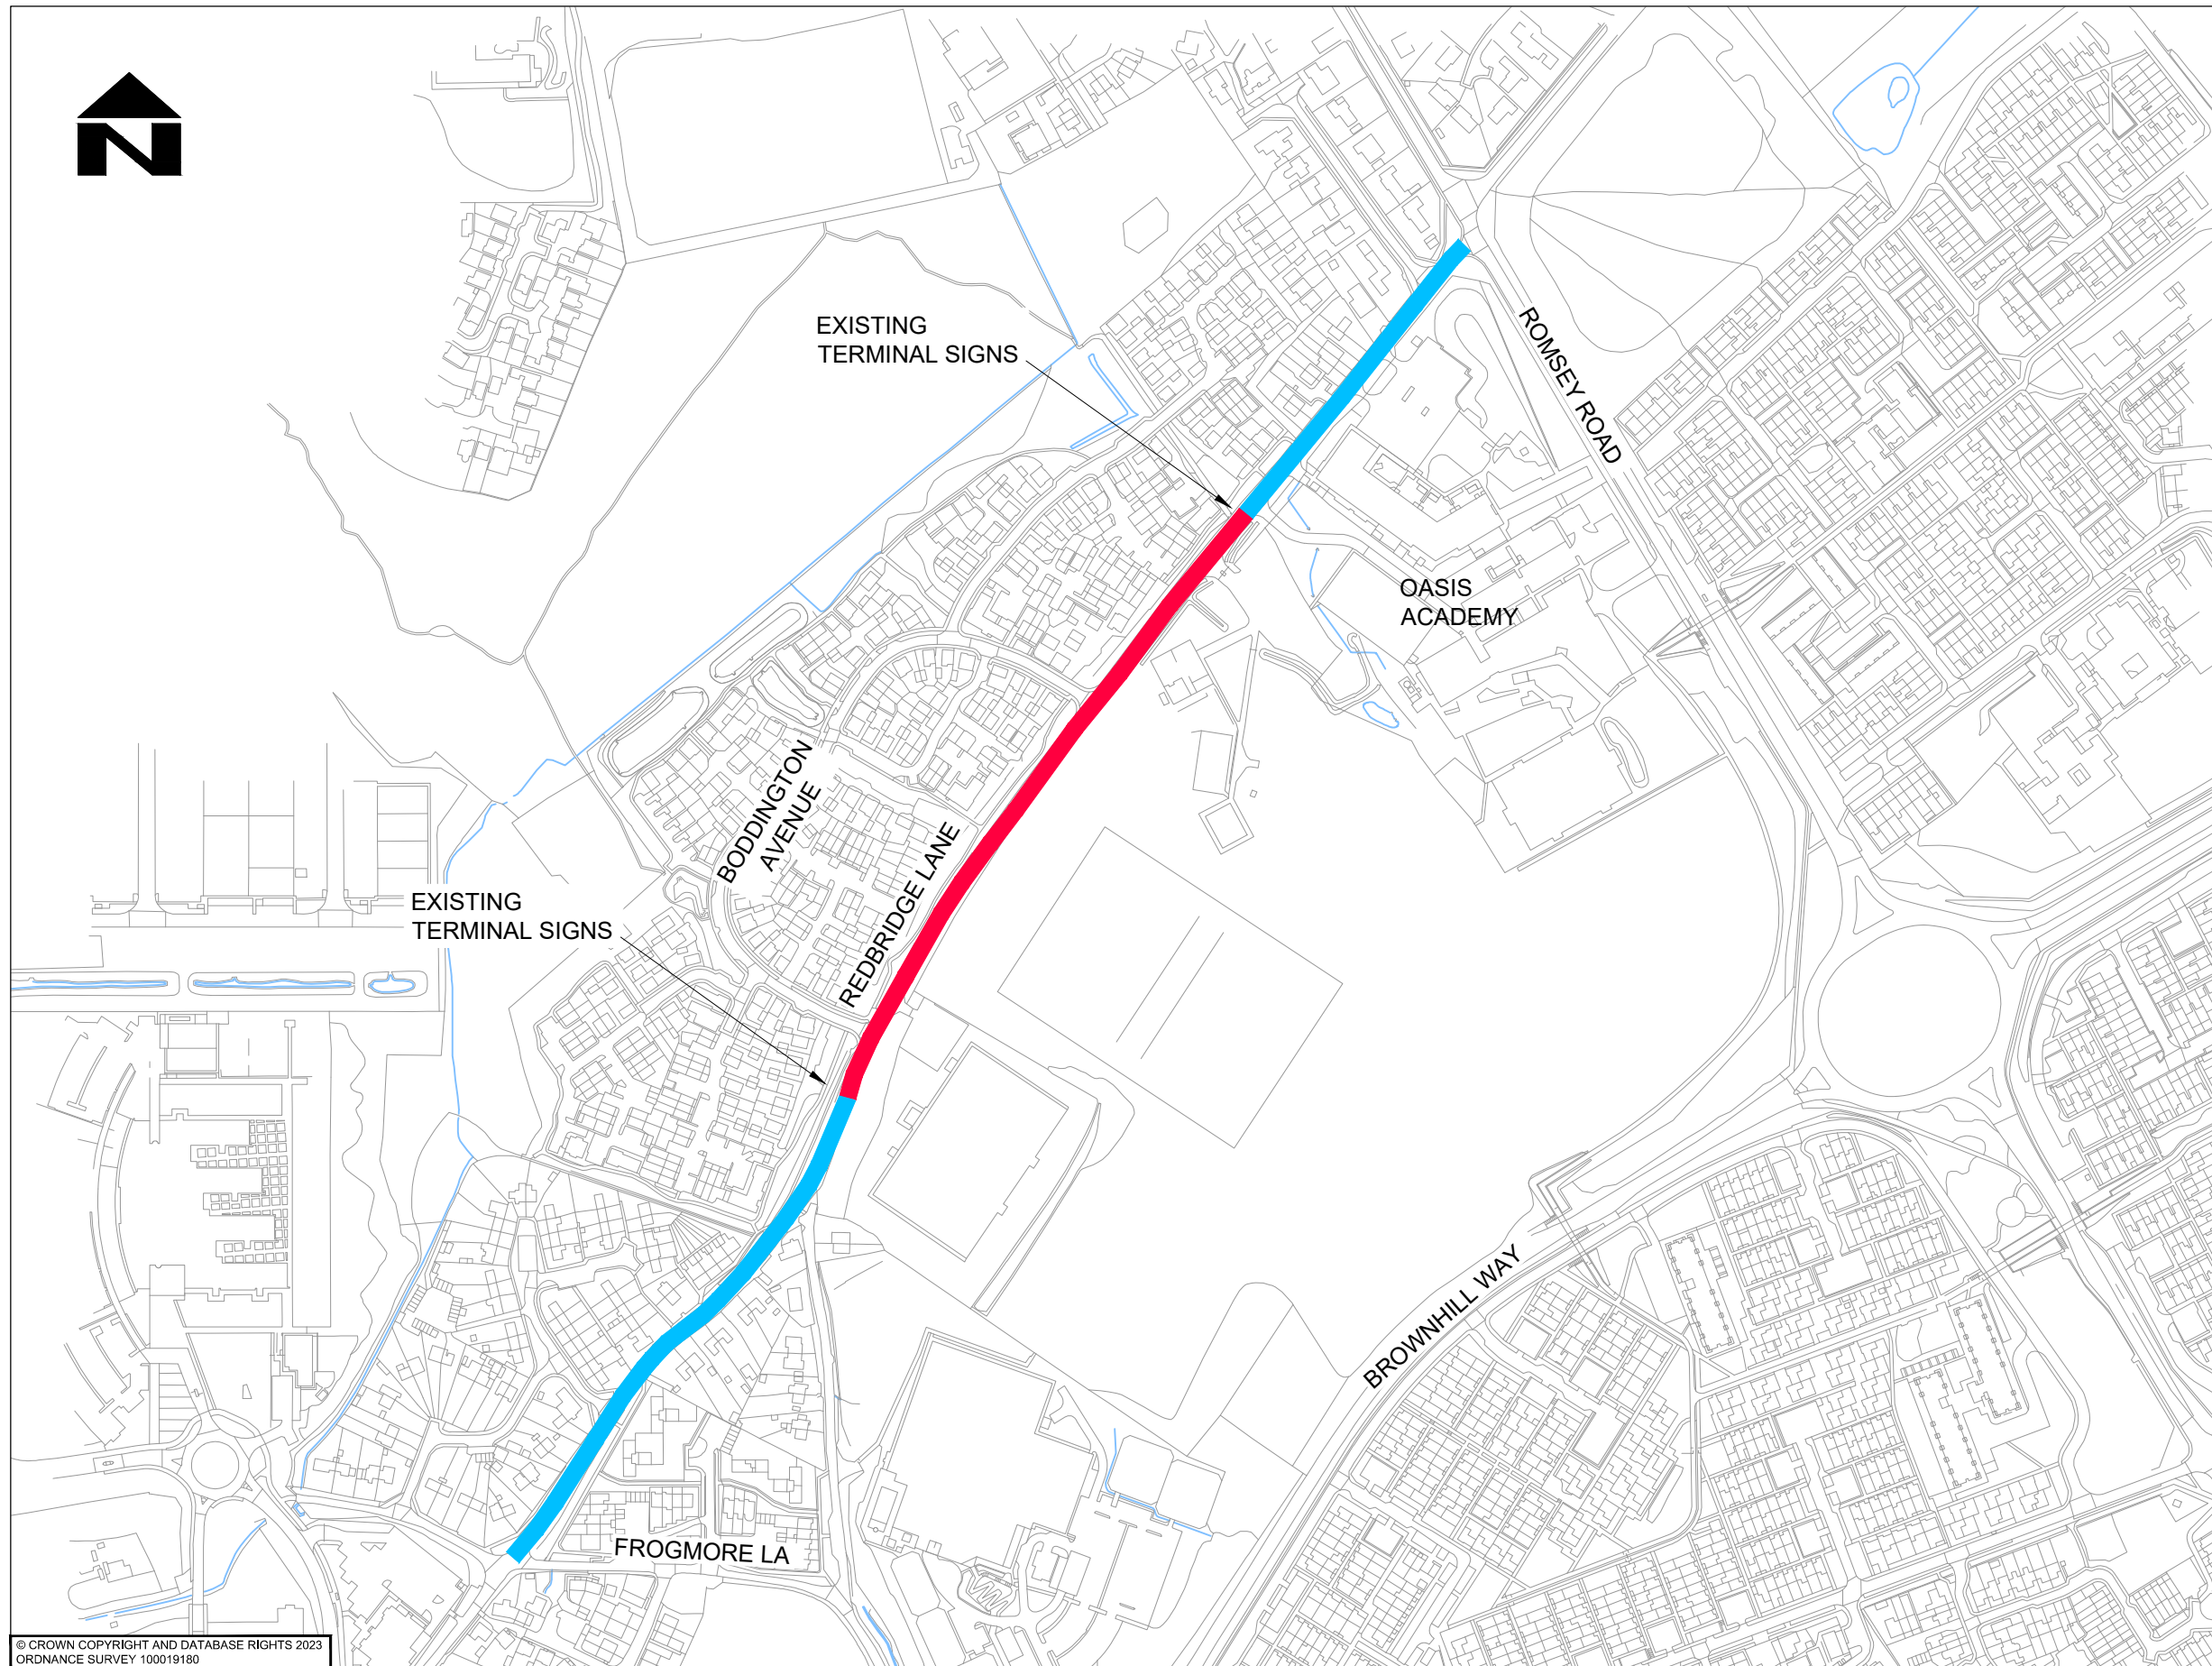

© CROWN COPYRIGHT AND DATABASE RIGHTS 2023
ORDNANCE SURVEY 100019180

| REV | AMENDMENTS | DATE | CAD | CHKD | APPD |
|-----|------------|------|-----|------|------|
| | | | | | |



| | | | | |
|----------------|--|-------------------|--|-----------------------------|
| DESIGNER PS | SCHEME REDBRIDGE LANE , SOUTHAMPTON | | DRAWING TITLE SPEED LIMIT EXTENSION | |
| CAD LH | JOB No. | | HCC CAD PLOT: 29/6/2023 17:29:57 | |
| CHECKED | SCALE @ A3 NTS | DATE JUNE 2023 | SHEET NUMBER 1 OF 1 | DRAWING NUMBER TM/PS/001 |
| APPROVED | | | | REV |