











Alterations works at Prospect School, Havant

Project Appraisal

Plan Key

-  Vehicular Access
-  Main School Entrance
-  Pedestrian Access
-  Contractor's Access
-  Temporary Pedestrian Access
-  Site Boundary
-  Contractor's Compound

- 1 Conversion of 1 to 1 room into lifeskills room
- 2 Reconfiguration into gaming hub, small group room and staff office
- 3 Conversion of unused changing room into fitness gym
- 4 Re-fit existing Food Tech to catering college standard training kitchen
- 5 Upgrade to existing multi use games area (goal posts and basketball hoops)
- 6 New External Gym Equipment
- 7 Contractor parking and welfare

-  Non-Teaching - Refurb.
-  Circulation
-  General Teaching - Refurb.

HCC Property Services,
Three Minsters House,
76 High Street, Winchester SO23
8UL
tel: (01962) 847801




Prospect School Alterations for Summer 2024

Project Appraisal Drawing


SCALE	DRAWN	CHKD	APRV
As indicated	SP	NY	HCC

DRAWING No.
project code - originator - volume - level - type - role - revision version
P13484-HCC-00-XX-DR-A-2301 .1


SUITABILITY
code description April 2024

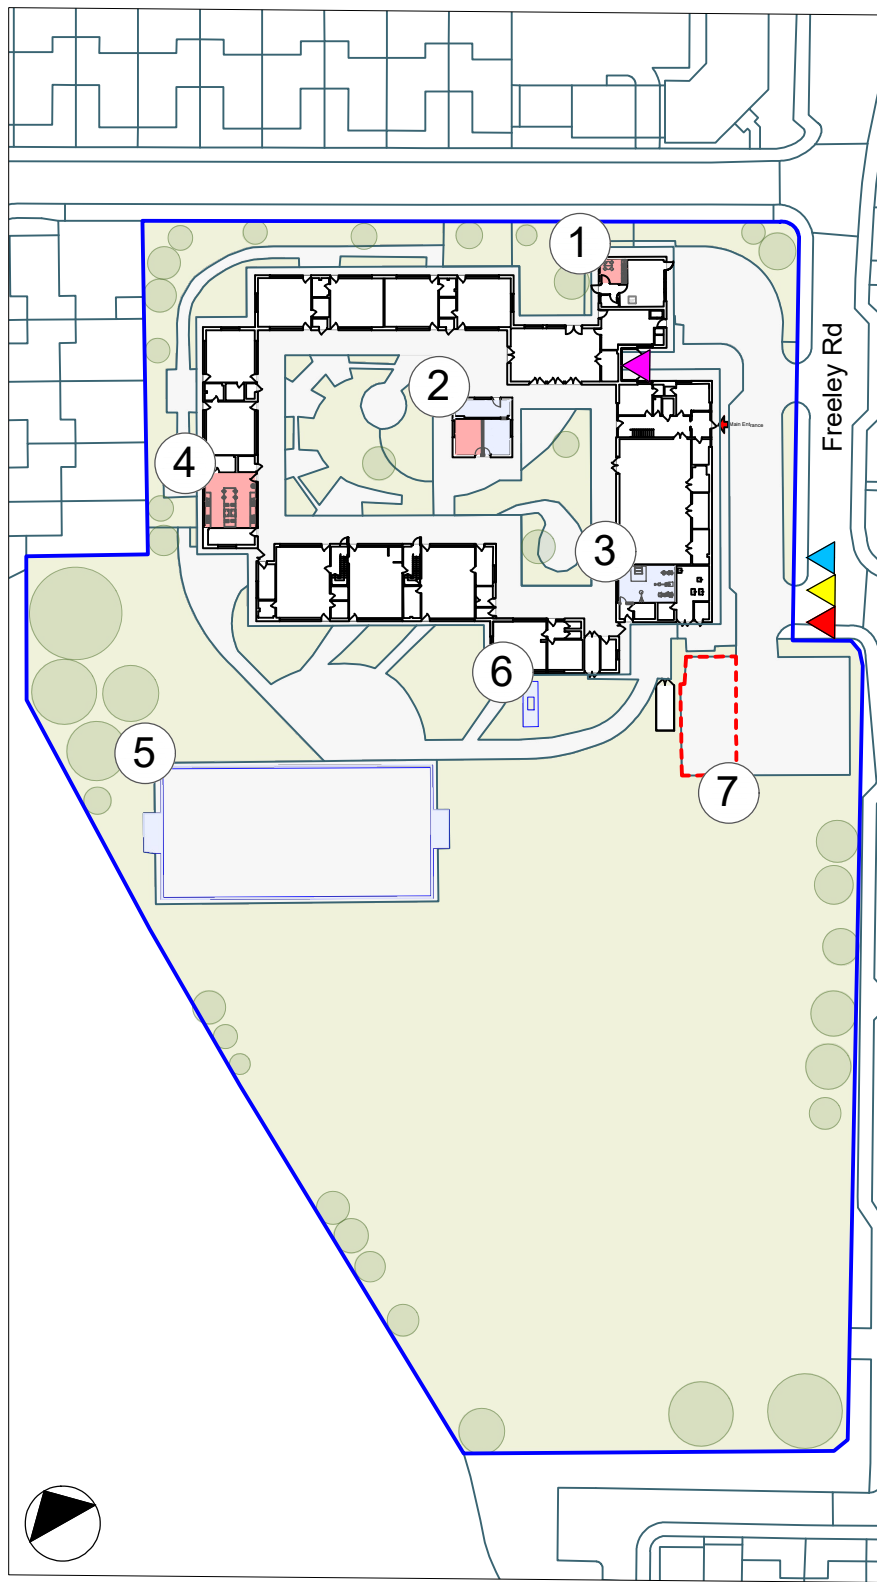


Site Location Plan
0 20 40 60 80 100m
1:1000 @ A3

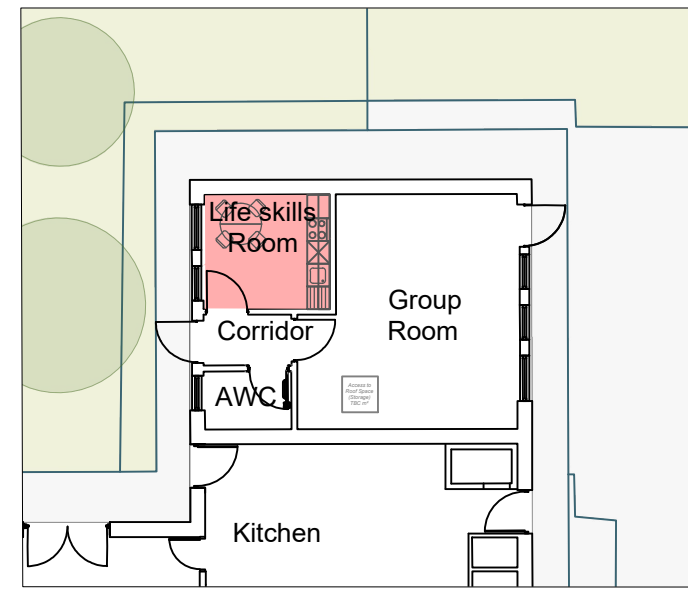


1 - Lifeskills Room
0 1 2 3 4 5m
1:200 @ A3

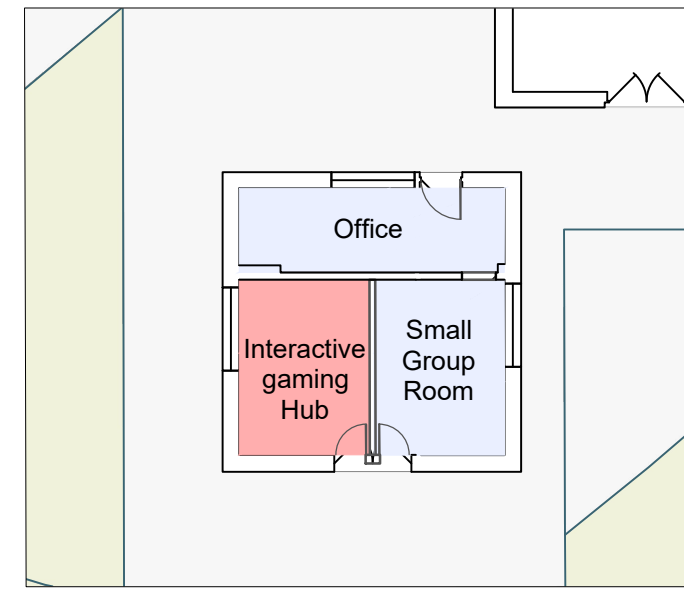


2 - Interactive gaming hub
0 1 2 3 4 5m
1:200 @ A3

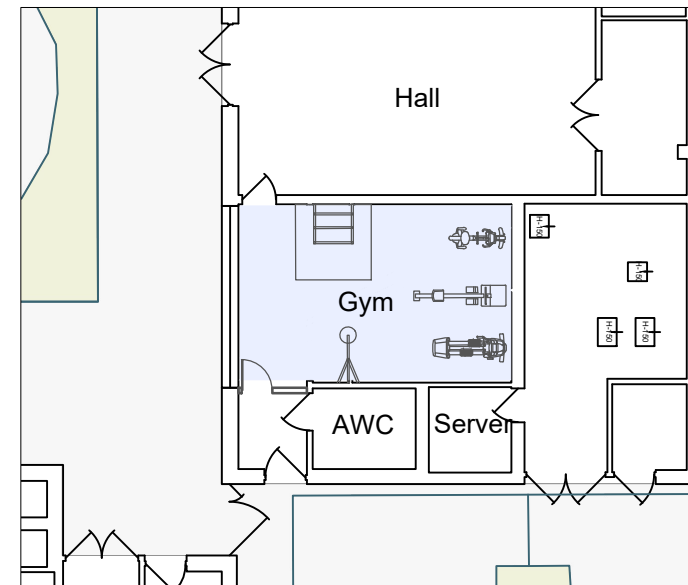


3 - Fitness gym
0 1 2 3 4 5m
1:200 @ A3

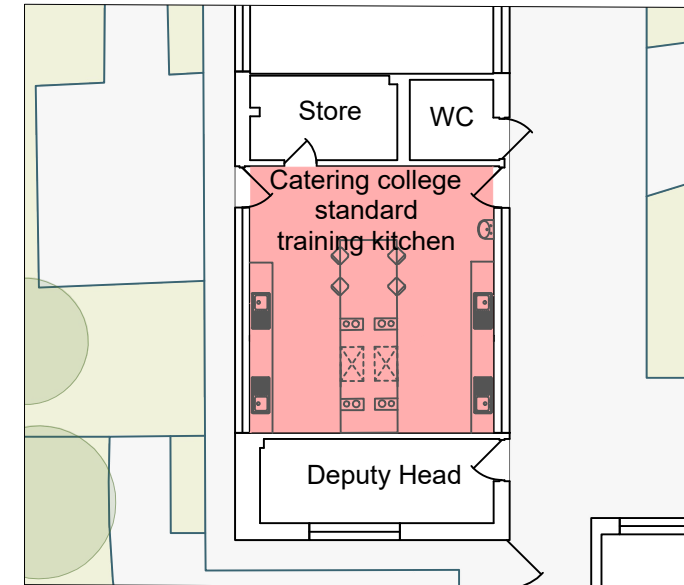

4 - Catering college standard training kitchen.
0 1 2 3 4 5m
1:200 @ A3

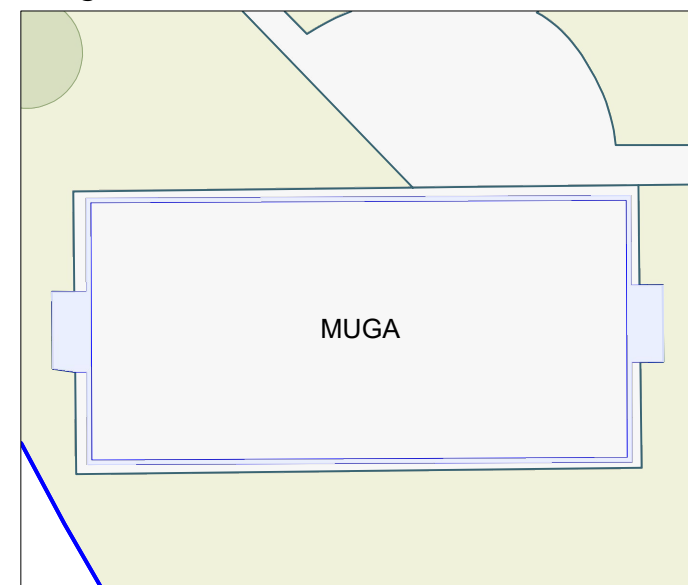

5 - Upgrade to existing multi-use games area
0 5 10 15 20m
1:500 @ A3

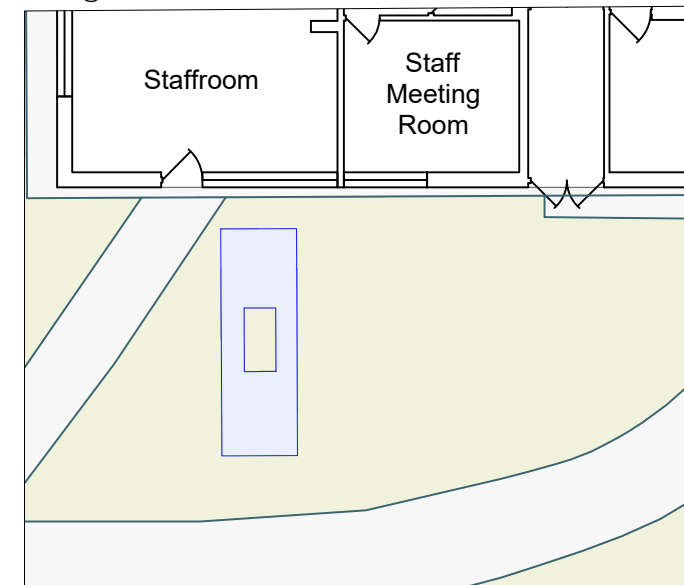

6 - New Gym Equipment
0 1 2 3 4 5m
1:200 @ A3