


160810_00492.00008.29.003_REV_D_SH.dwg

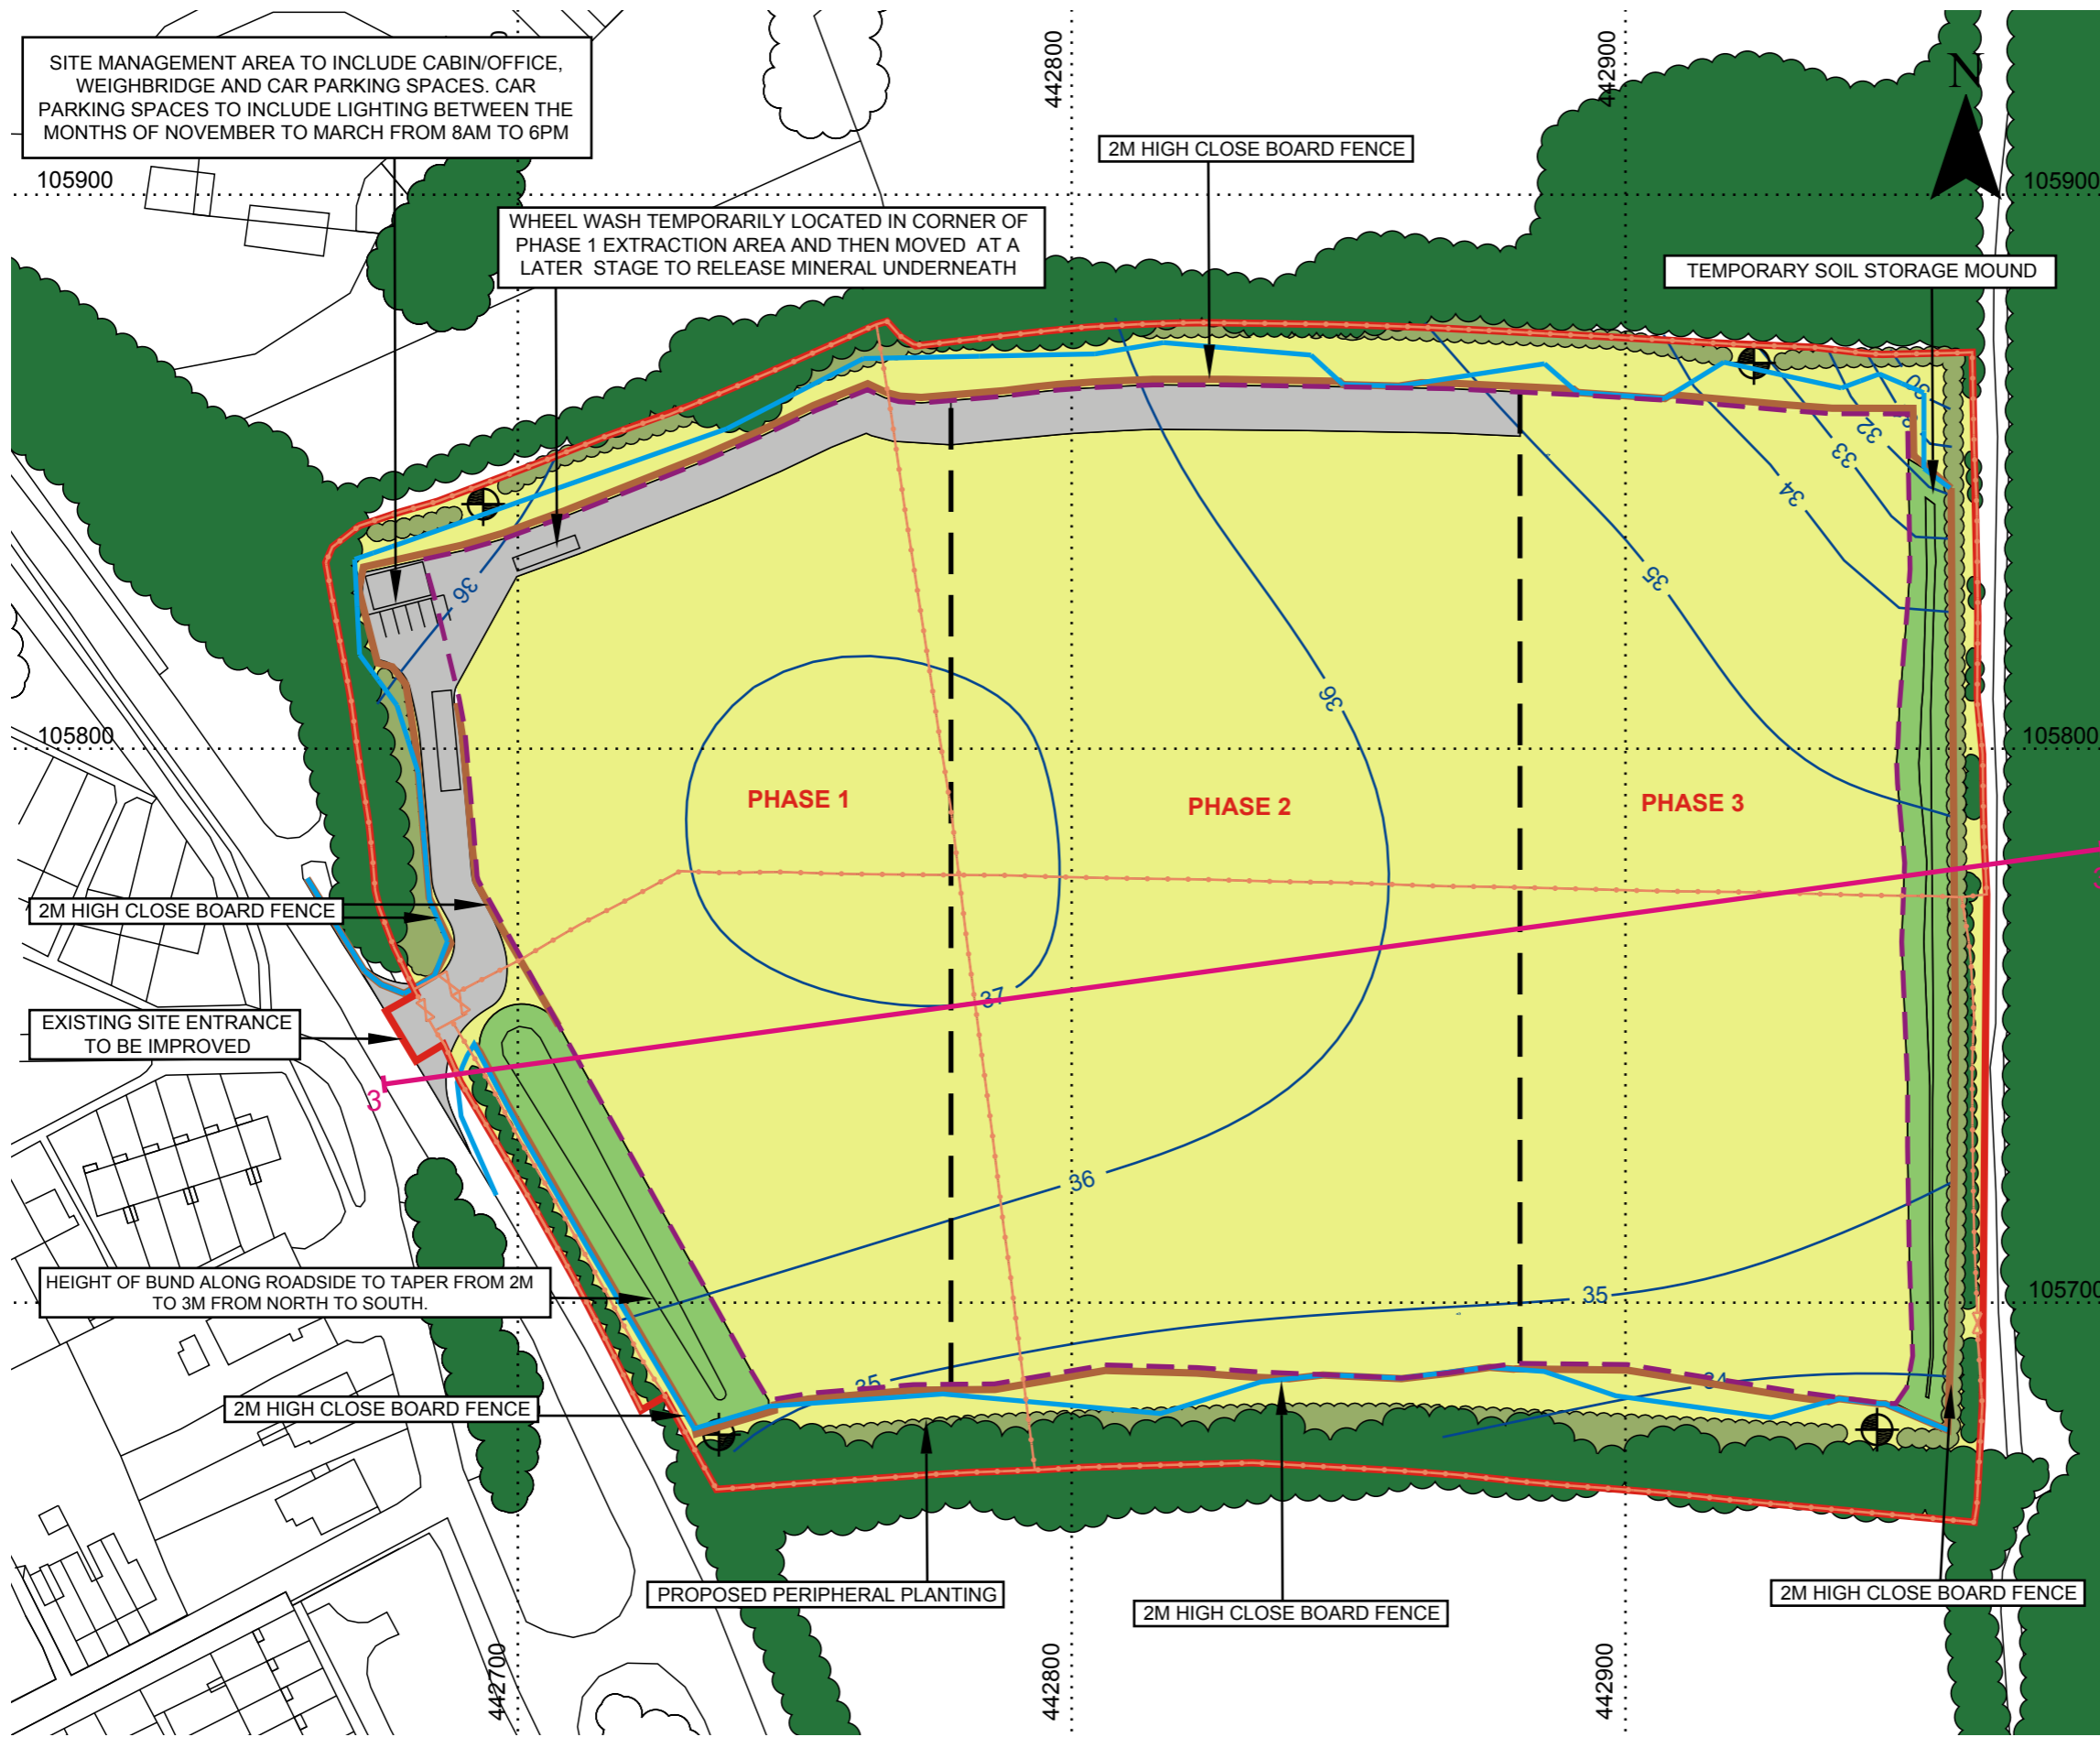

SITE MANAGEMENT AREA TO INCLUDE CABIN/OFFICE, WEIGHBRIDGE AND CAR PARKING SPACES. CAR PARKING SPACES TO INCLUDE LIGHTING BETWEEN THE MONTHS OF NOVEMBER TO MARCH FROM 8AM TO 6PM

WHEEL WASH TEMPORARILY LOCATED IN CORNER OF PHASE 1 EXTRACTION AREA AND THEN MOVED AT A LATER STAGE TO RELEASE MINERAL UNDERNEATH

2M HIGH CLOSE BOARD FENCE

TEMPORARY SOIL STORAGE MOUND

2M HIGH CLOSE BOARD FENCE

EXISTING SITE ENTRANCE TO BE IMPROVED

HEIGHT OF BUND ALONG ROADSIDE TO TAPER FROM 2M TO 3M FROM NORTH TO SOUTH.

2M HIGH CLOSE BOARD FENCE

PROPOSED PERIPHERAL PLANTING


2M HIGH CLOSE BOARD FENCE

2M HIGH CLOSE BOARD FENCE

REV B ALTERATIONS TO SOIL BUNDS AND ADDITION OF TREE FENCING

REV C INCLUSION OF ROOT PROTECTION AREA AND ALTERATIONS TO EXISTING VEGETATION

REV D ADDITIONAL FENCING

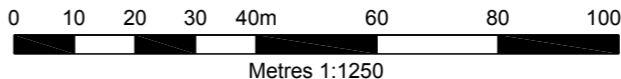

NOTES

PLEASE REFER TO DRAWINGS 011 FOR CROSS SECTION INFORMATION

LEGEND

- APPLICATION BOUNDARY
- CROSS SECTION LINE
- CONTOURS (1m INTERVALS)
- PROPOSED MINERAL EXTRACTION BOUNDARY
- MINERAL EXTRACTION WORKING PHASE BOUNDARY
- 2M HIGH CLOSE BOARD FENCE
- EXISTING STOCK PROOF FENCE
- LIMIT OF ROOT PROTECTION AREA
- BOREHOLE LOCATIONS
- EXISTING PERIMETER VEGETATION
- PROPOSED PLANTING
- UNDISTURBED FARMLAND/ GROUND
- SITE MANAGEMENT AREA/ROADS
- SOIL STORAGE BUNDS

TJ TRANSPORT

SLR global environmental solutions

ASPECT HOUSE
ASPECT BUSINESS PARK
BENNERLEY ROAD
NOTTINGHAM, NG6 8WR
T: 01159 647280
F: 01159 751576
www.slrconsulting.com

FOREST LODGE HOME FARM

PLANNING APPLICATION

WORKING PLAN PHASES

003 REV D

Scale: 1:1250 @ A3 Date: AUGUST 2016