


DO NOT SCALE: CONTRACTOR TO CHECK ALL DIMENSIONS AND REPORT ANY OMISSIONS OR ERRORS

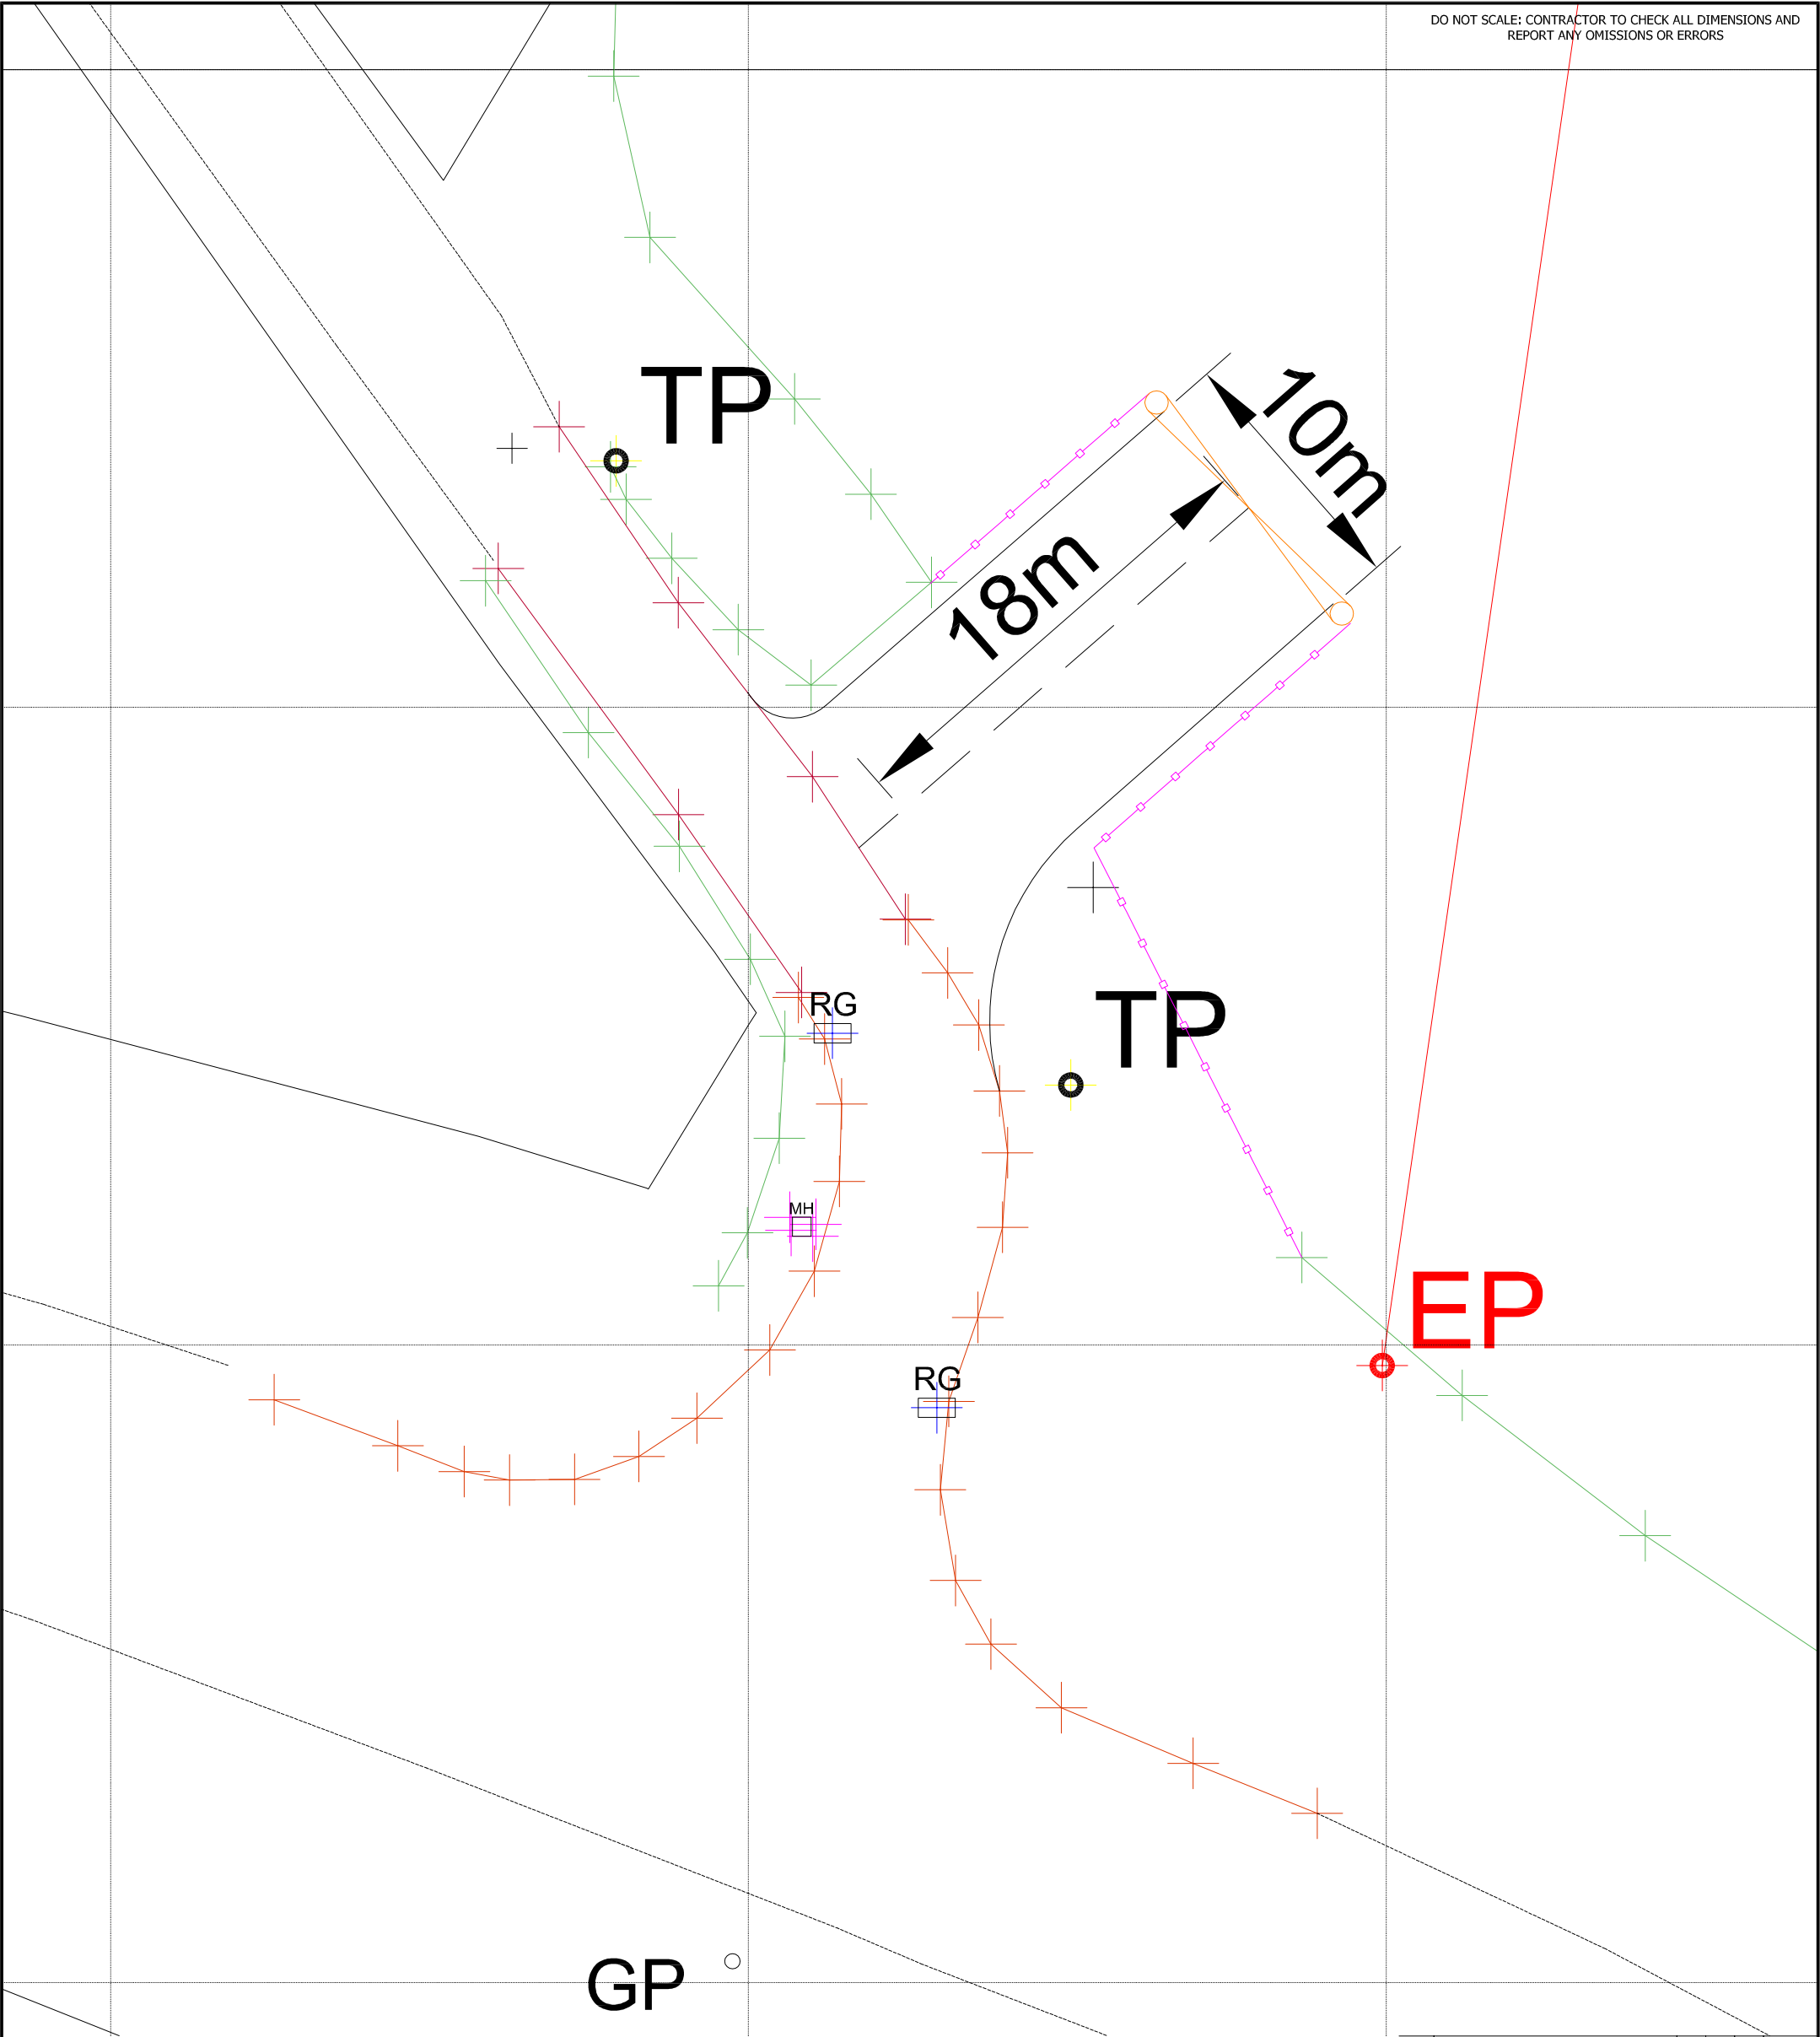

**NOTE:**

1. SITE SURVEYED USING TRIMBLE R10 GPS EQUIPMENT
2. SITE ORIENTATED TO OS GRID AND DATUM USING ACTIVE STATION RINEX DATA
3. ADDITIONAL SURVEY INFORMATION AVAILABLE WITHIN ELECTRONIC DRAWING STRUCTURE

REPRODUCED FROM THE ORDNANCE SURVEY MAP WITH THE SANCTION OF THE CONTROLLER OF MAPS. CROWN COPYRIGHT RESERVED. LICENCE No. 100029593

REV	DESCRIPTION	BY	CHK	APP	DATE
-----	-------------	----	-----	-----	------

THE PAVILION, 1ST FLOOR  
 BOTLEIGH GRANGE OFFICE CAMPUS  
 HEDGE END, SOUTHAMPTON  
 HAMPSHIRE  
 SO30 2AF  
 TEL: +44 (0)23 8202 2800  
 FAX: +44 (0)23 8202 2889  
 e-mail: waste.enquiries@wyg.com



Client: **G B FOOT LTD**

Project: **MANOR FARM  
 EXTENSION AREA**

Drawing Title: **PROPOSED SITE ACCESS**

Office	Project No.	Drawing No.	Issue	Revision	Scale @	A3
2811	E008907	ACC/01	W1		1:250	
Drawn DJE	Date: 11/12/17	Approved	Date:			

© WYG Group Ltd.