


Appendix 2 Land Dedication Plan

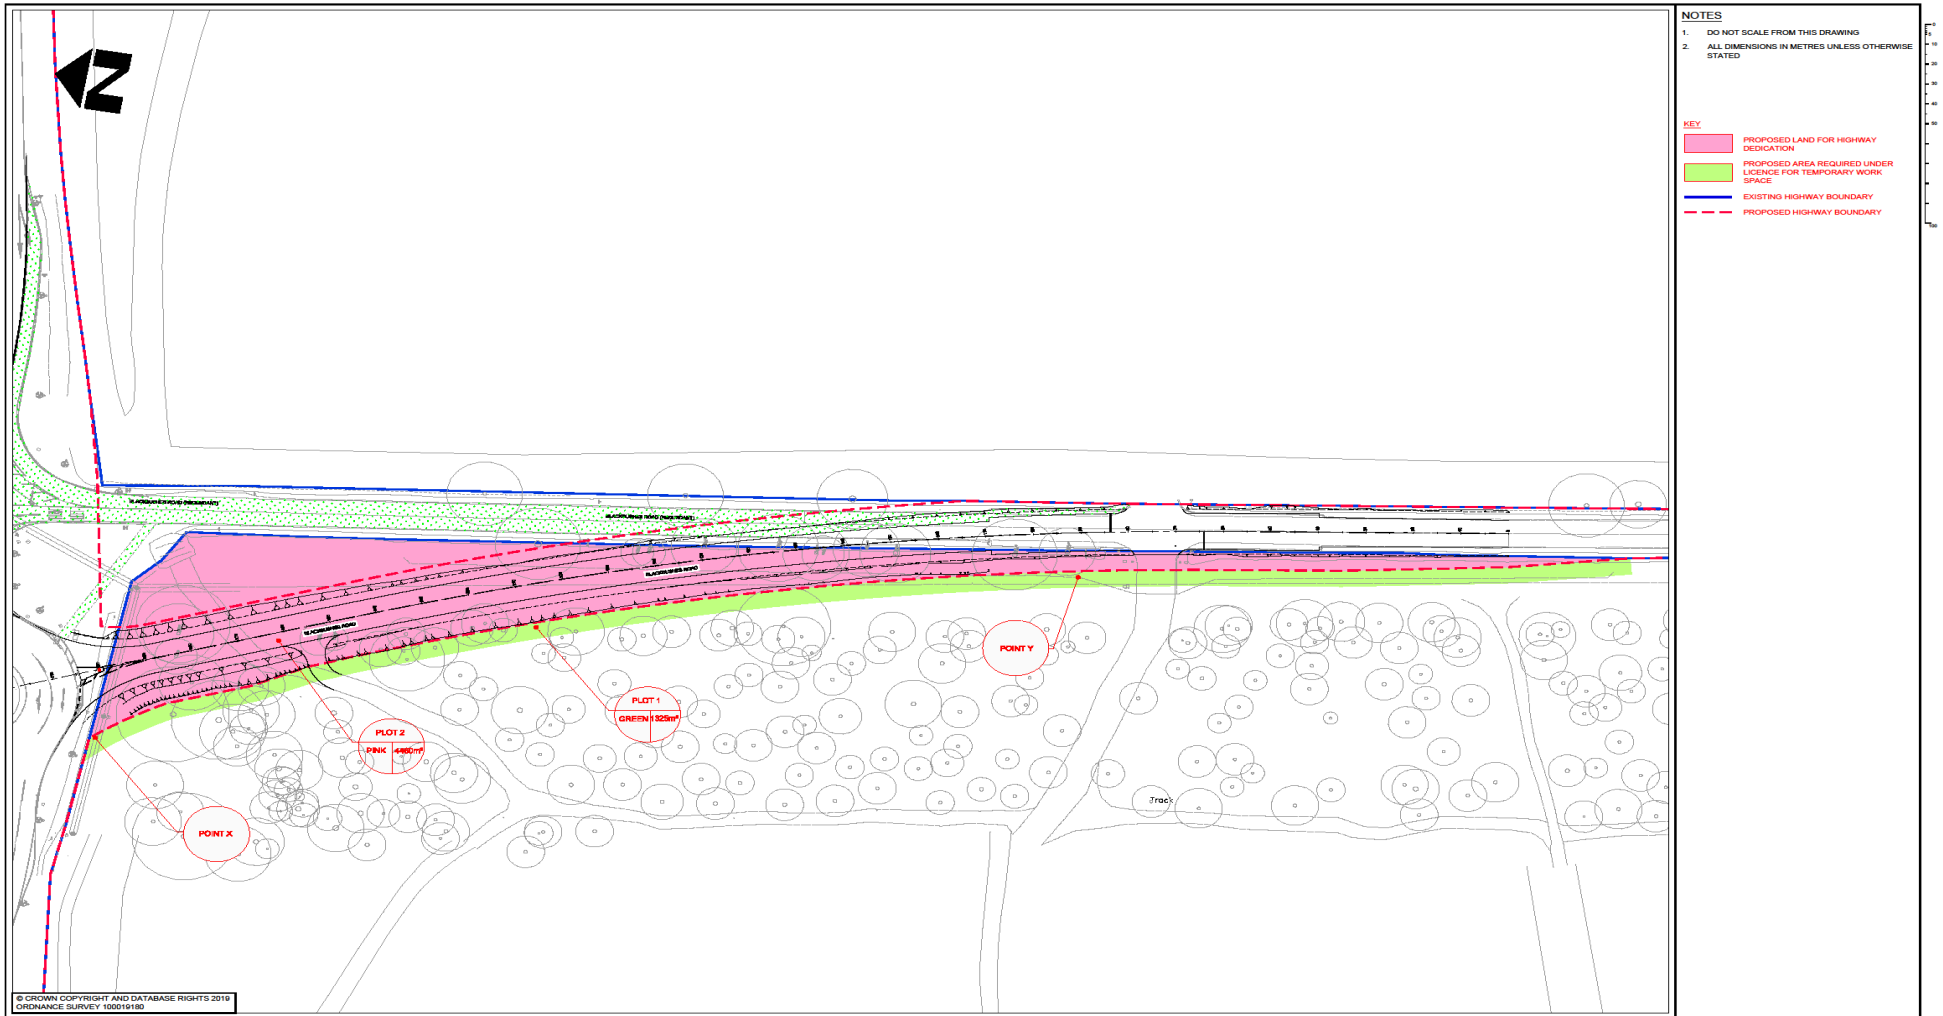

- NOTES**
- DO NOT SCALE FROM THIS DRAWING
 - ALL DIMENSIONS IN METRES UNLESS OTHERWISE STATED
- KEY**
- PROPOSED LAND FOR HIGHWAY DEDICATION
 - PROPOSED AREA REQUIRED UNDER LICENCE FOR TEMPORARY WORK SPACE
 - EXISTING HIGHWAY BOUNDARY
 - PROPOSED HIGHWAY BOUNDARY

© CROWN COPYRIGHT AND DATABASE RIGHTS 2010
ORDNANCE SURVEY 1000191183

<table border="1"> <tr> <th>NO</th> <th>REV</th> <th>DATE</th> <th>BY</th> <th>CHKD</th> <th>APPD</th> </tr> <tr> <td>S3</td> <td>PS4</td> <td>08.02.2021</td> <td>JM</td> <td>JM</td> <td></td> </tr> <tr> <td>S3</td> <td>PS3</td> <td>11.08.2020</td> <td>AS</td> <td>AS</td> <td>DR</td> </tr> <tr> <td>S3</td> <td>PS2</td> <td>15.10.2019</td> <td>DS</td> <td>AS</td> <td>DR</td> </tr> <tr> <td>S3</td> <td>PS1</td> <td>24.09.2019</td> <td>DS</td> <td>AS</td> <td>DR</td> </tr> </table>		NO	REV	DATE	BY	CHKD	APPD	S3	PS4	08.02.2021	JM	JM		S3	PS3	11.08.2020	AS	AS	DR	S3	PS2	15.10.2019	DS	AS	DR	S3	PS1	24.09.2019	DS	AS	DR	<p>CLIENT</p> <p>HAMPSHIRE COUNTY COUNCIL ECONOMY, TRANSPORT AND ENVIRONMENT DEPARTMENT STRATEGIC TRANSPORT</p>		<p>CONSULTANT</p> <p>Hampshire County Council Engineering CONSULTANT</p> <p>STUART JARVIS BSc DipTP FCIT MRTP: DIRECTOR OF ECONOMY, TRANSPORT & ENVIRONMENT</p>		<table border="1"> <tr> <td>DESIGNER</td> <td>SCALE @ A1</td> <td>SCHEME</td> <td>DRAWING TITLE</td> </tr> <tr> <td>DS</td> <td>1:500</td> <td>HARTFORD BRIDGE FLATS</td> <td>LAND REQUIREMENTS</td> </tr> <tr> <td>CAD</td> <td>DATE</td> <td>JUNCTION IMPROVEMENTS</td> <td></td> </tr> <tr> <td>DS</td> <td>10.09.2019</td> <td>PHASE II</td> <td></td> </tr> <tr> <td>CHECKED</td> <td>DRAWING NUMBER</td> <td></td> <td></td> </tr> <tr> <td>AS</td> <td>1 OF 1</td> <td></td> <td></td> </tr> <tr> <td>AS</td> <td>JOB NO. C/J008986.01</td> <td></td> <td></td> </tr> <tr> <td>APPROVED</td> <td>DRAWING NUMBER</td> <td></td> <td></td> </tr> <tr> <td>DR</td> <td>CJ008986-ECH-HAC-16708356-DR-HE-0100</td> <td></td> <td></td> </tr> </table>		DESIGNER	SCALE @ A1	SCHEME	DRAWING TITLE	DS	1:500	HARTFORD BRIDGE FLATS	LAND REQUIREMENTS	CAD	DATE	JUNCTION IMPROVEMENTS		DS	10.09.2019	PHASE II		CHECKED	DRAWING NUMBER			AS	1 OF 1			AS	JOB NO. C/J008986.01			APPROVED	DRAWING NUMBER			DR	CJ008986-ECH-HAC-16708356-DR-HE-0100		
NO	REV	DATE	BY	CHKD	APPD	
S3	PS4	08.02.2021	JM	JM	
S3	PS3	11.08.2020	AS	AS	DR	
S3	PS2	15.10.2019	DS	AS	DR	
S3	PS1	24.09.2019	DS	AS	DR	
DESIGNER	SCALE @ A1	SCHEME	DRAWING TITLE	
DS	1:500	HARTFORD BRIDGE FLATS	LAND REQUIREMENTS	
CAD	DATE	JUNCTION IMPROVEMENTS	
DS	10.09.2019	PHASE II	
CHECKED	DRAWING NUMBER	
AS	1 OF 1	
AS	JOB NO. C/J008986.01	
APPROVED	DRAWING NUMBER	
DR	CJ008986-ECH-HAC-16708356-DR-HE-0100	

