

RFSF Recycling

Recycling Operation Timsbury

Site Layout

Date: March 2011


Drawing No : 396C/SL/2

Scale: Scaled at A2 NTS@A3

Drawn By: LL



Layout shown is for information only. Fluctuations in waste and recycled materials market and weather will impact on stockpiles and operations
Equipment locations will also be flexible in relation to products being created and frequency of use on site

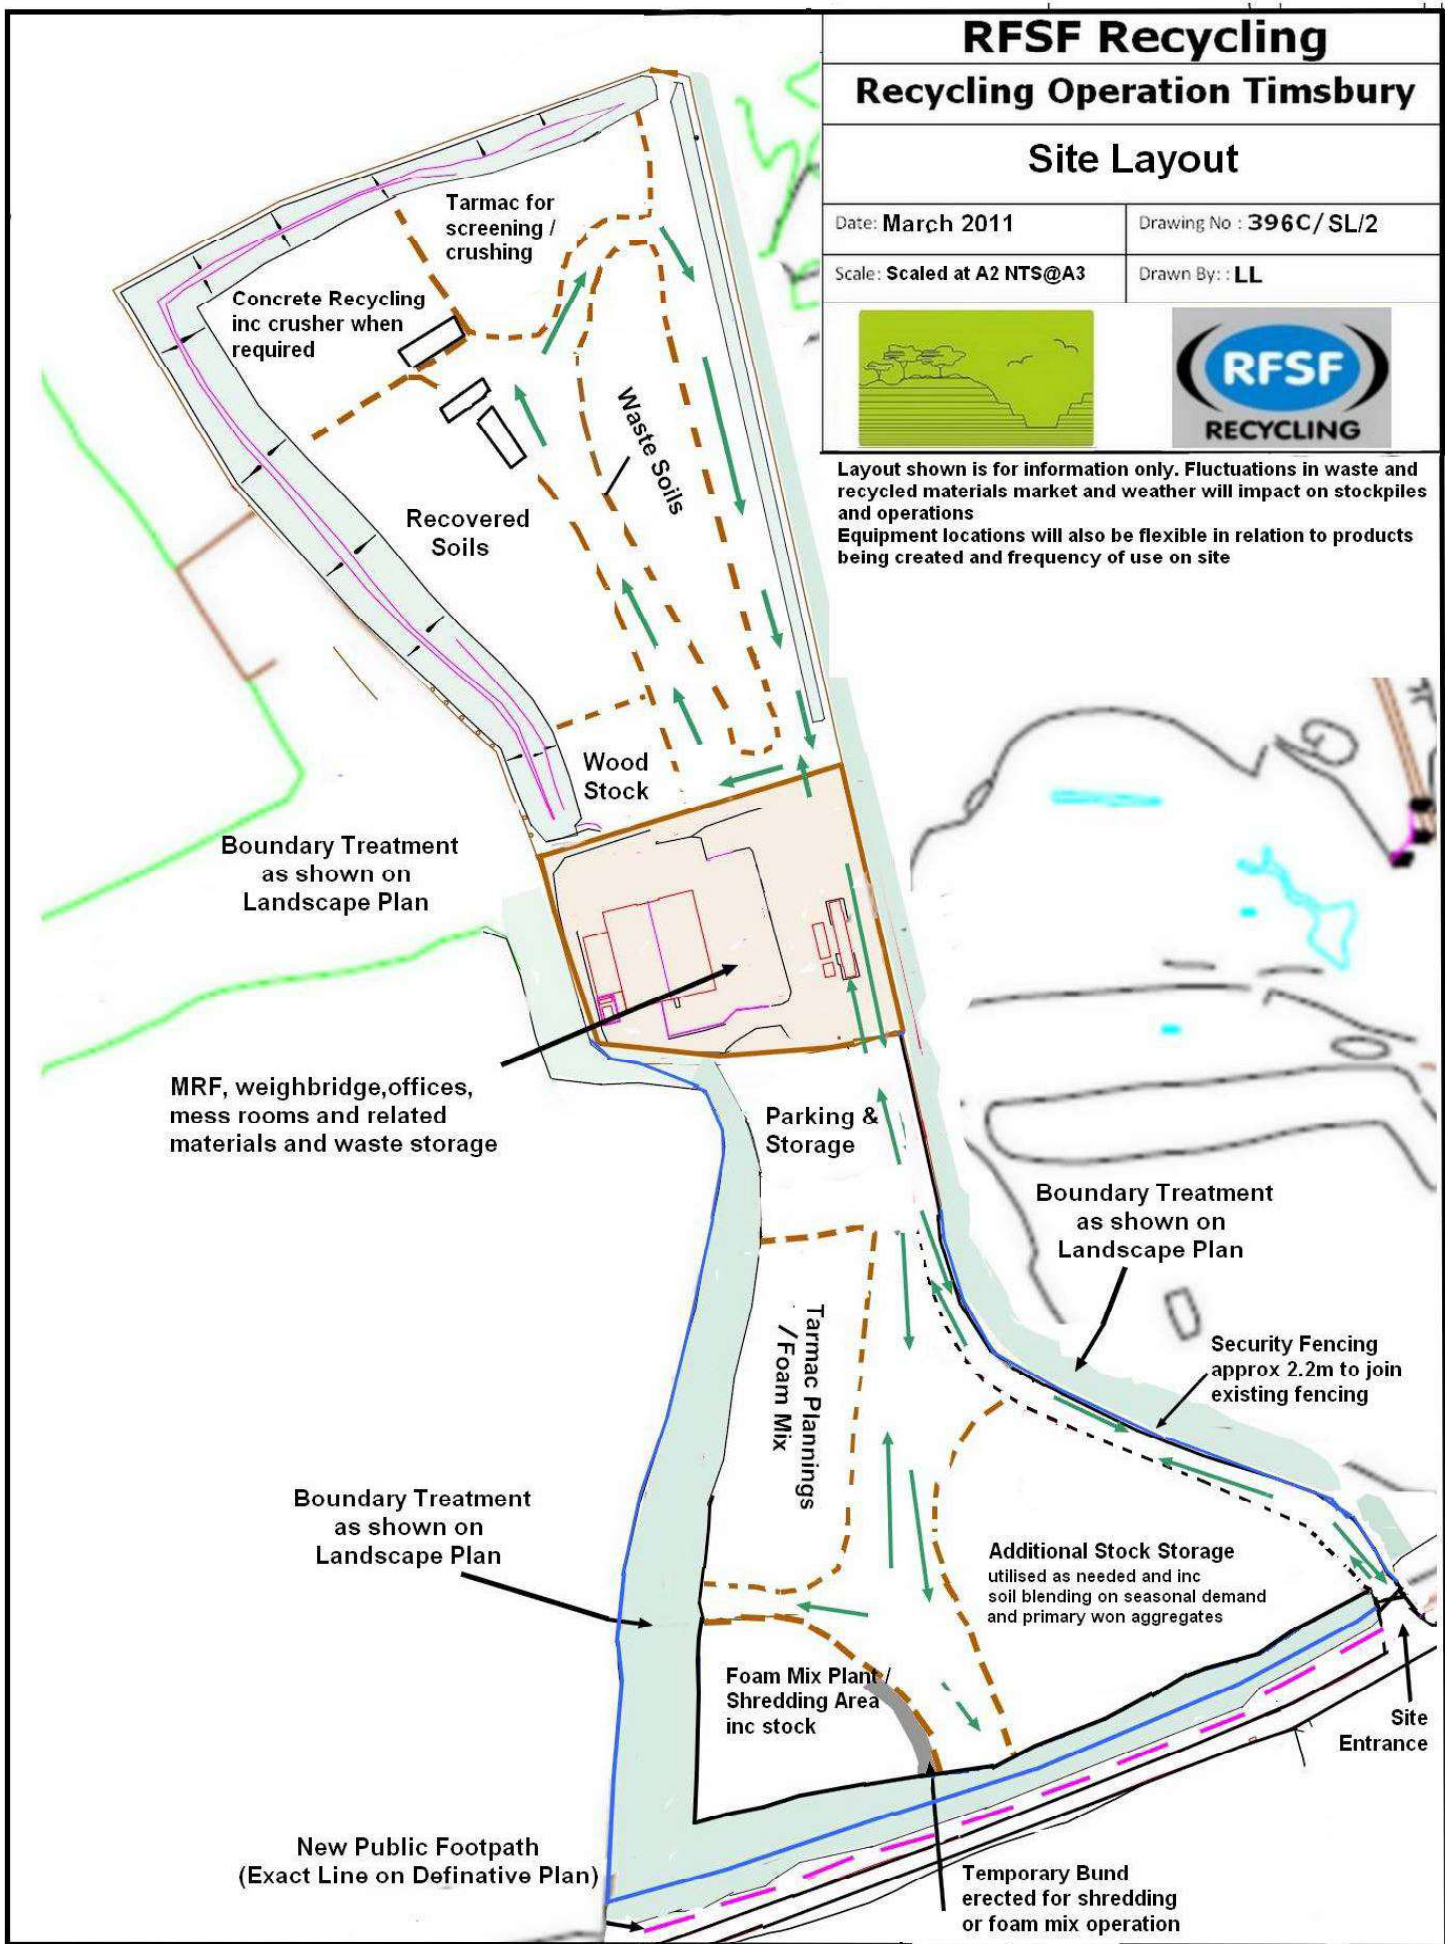

Boundary Treatment as shown on Landscape Plan

MRF, weighbridge, offices, mess rooms and related materials and waste storage

Boundary Treatment as shown on Landscape Plan

New Public Footpath (Exact Line on Definitive Plan)

Boundary Treatment as shown on Landscape Plan

Security Fencing approx 2.2m to join existing fencing

Additional Stock Storage utilised as needed and inc soil blending on seasonal demand and primary won aggregates

Temporary Bund erected for shredding or foam mix operation

Site Entrance