

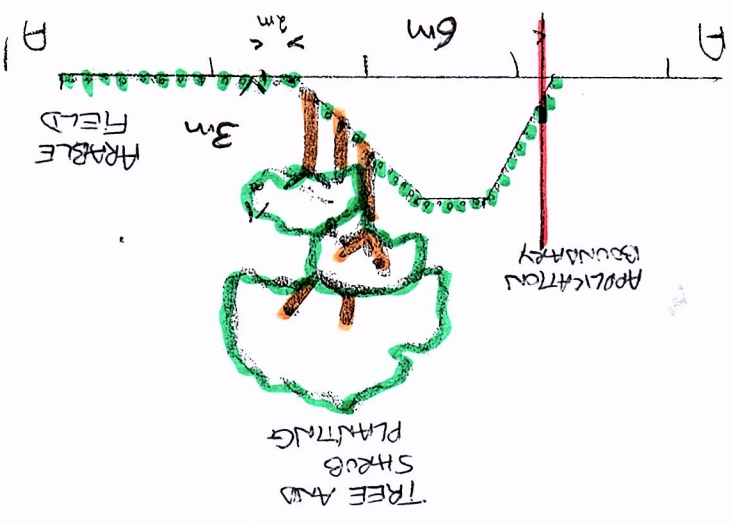


LANDSCAPE PLAN

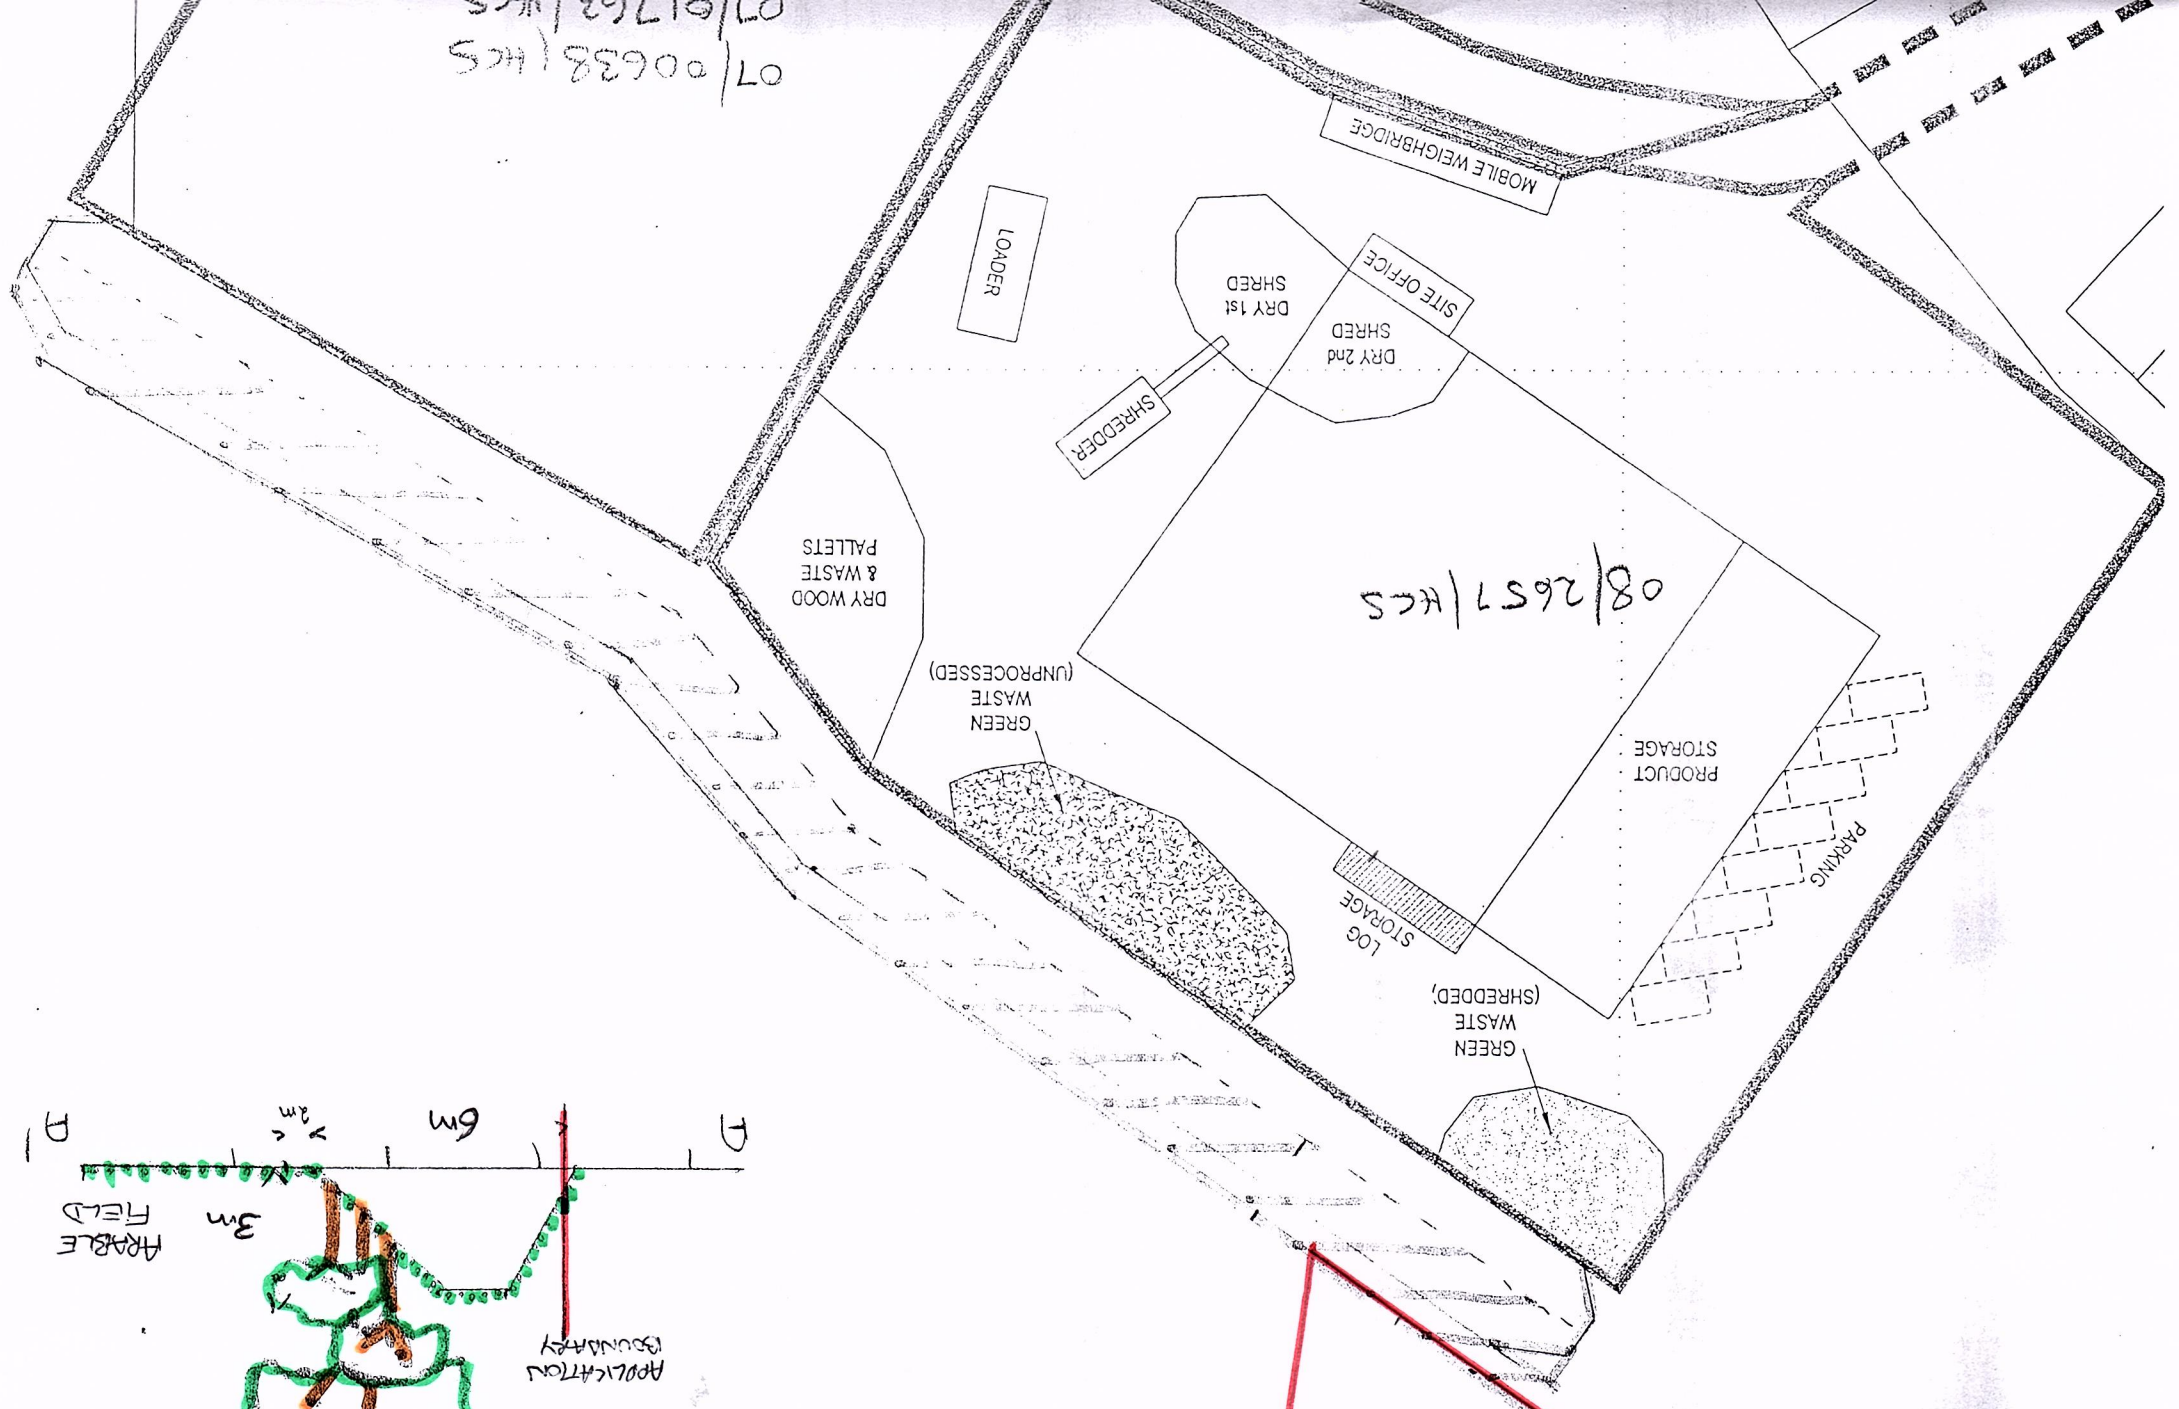

ACCESS TO FARM FIELD

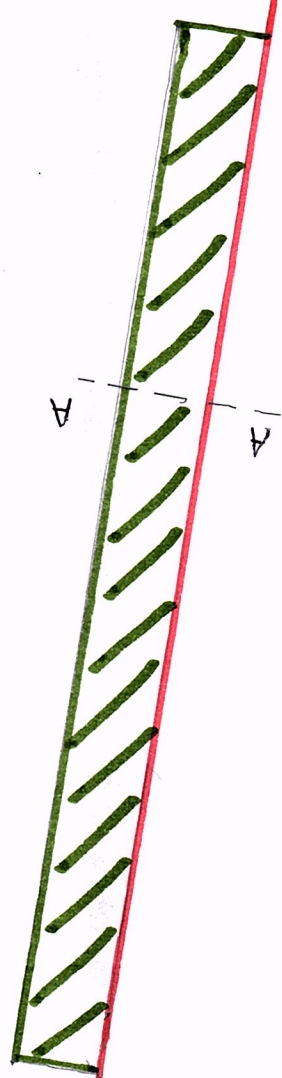

20/01546/HCS

WOODLAND

Access

Access

ACCESS TO FARM FIELD

07/00638/HCS

6m

3m

APPLICATION BOUNDARY

TREE AND SHRUB PLANTING

ARABLE FIELD