



Kings Cope Primary School
Hedge End
Expansion to 1.5FE
Proposed Site & Building Plans




Existing Site Location Plan
(A) - Existing School **(B)** - Proposed Extension

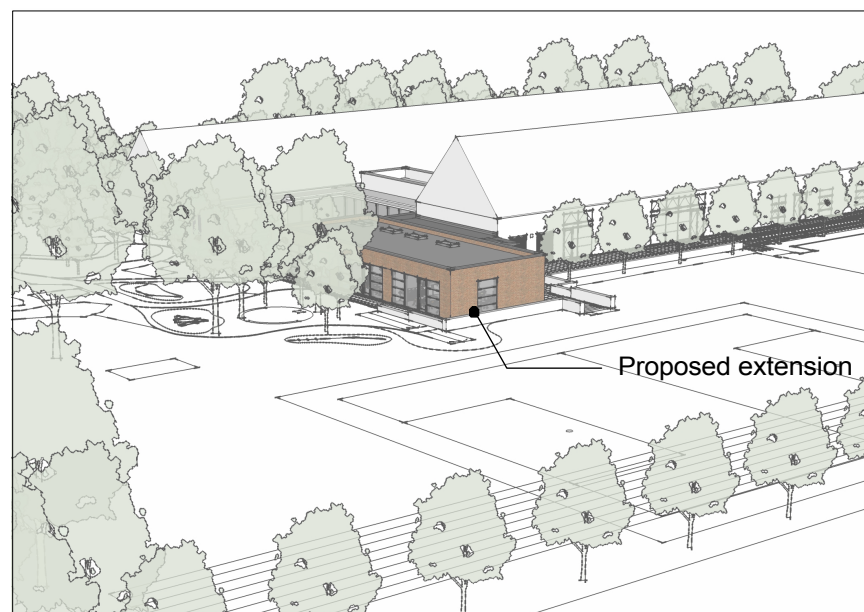


Proposed Aerial View Looking South-East

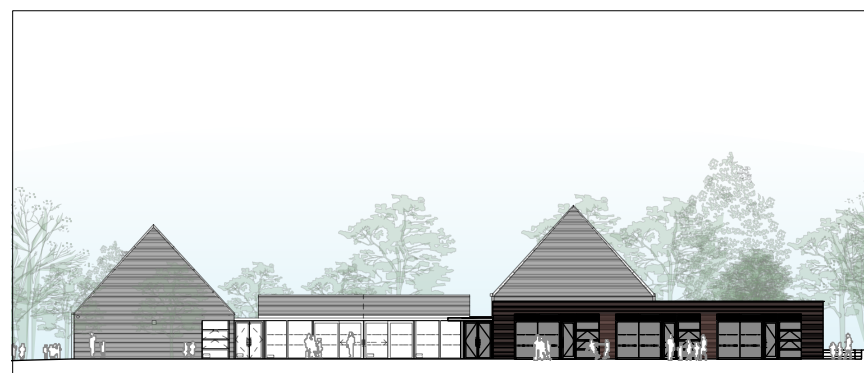

Proposed South East Elevation

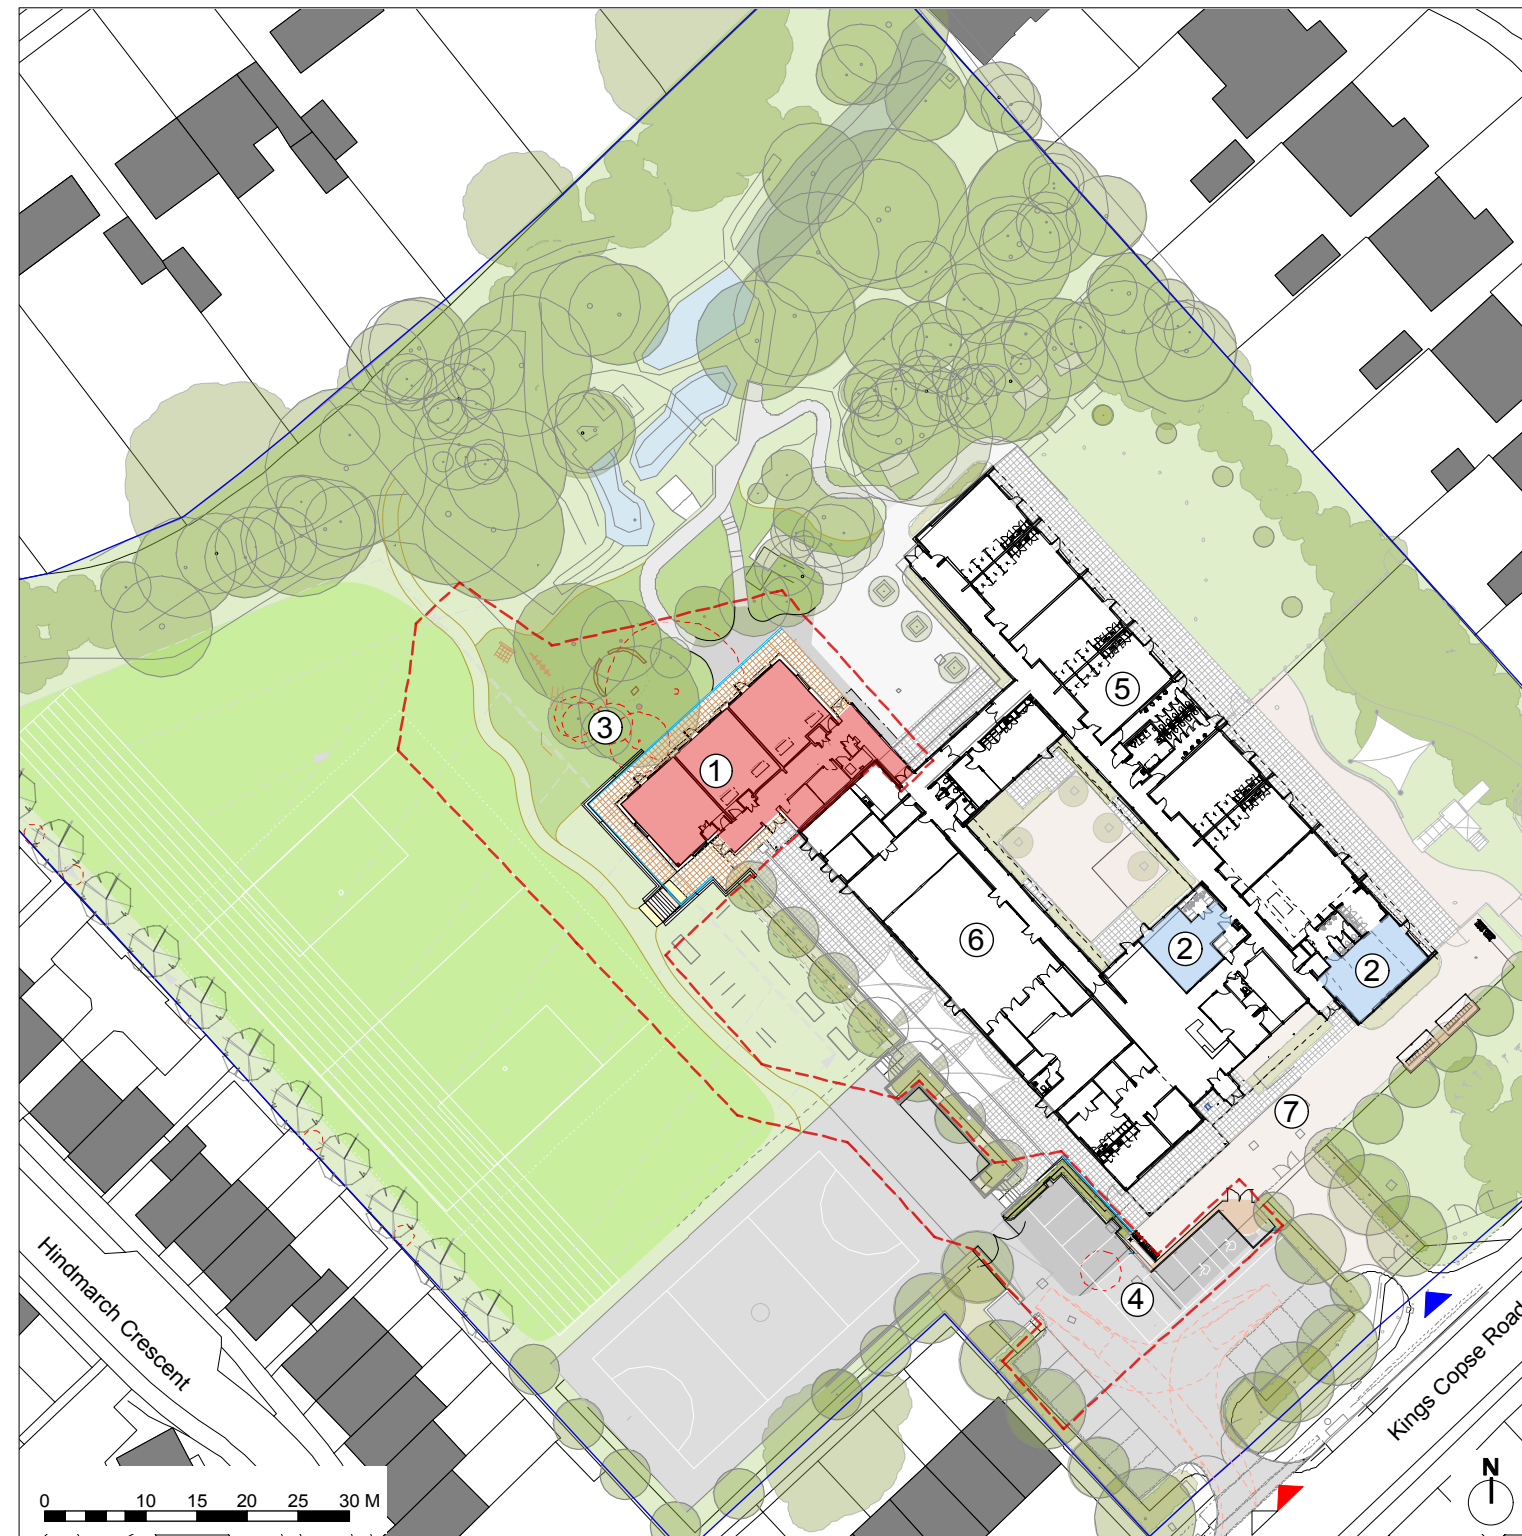



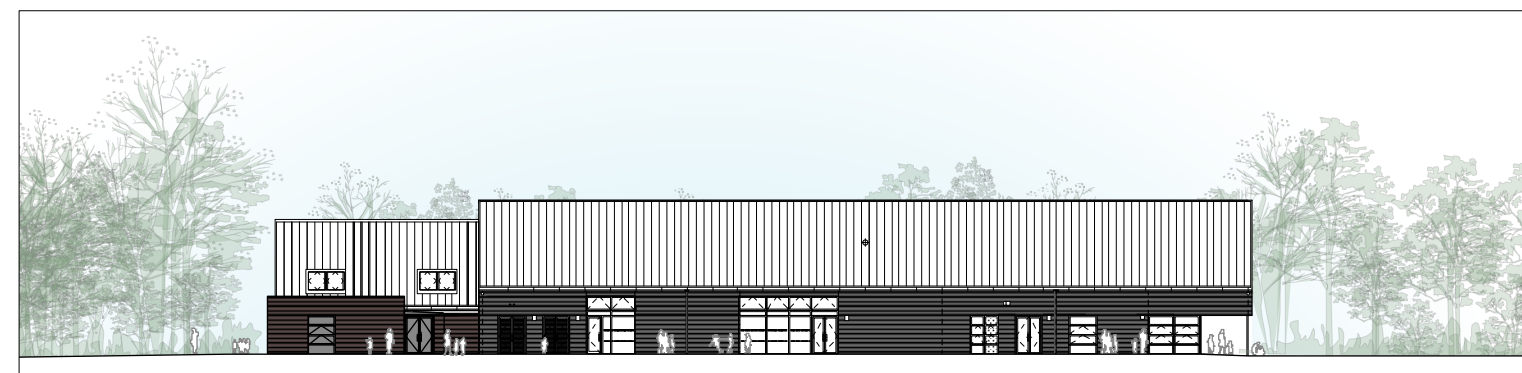





Proposed Site Plan



Proposed South East Elevation

Proposed Site Plan:

- 1 Proposed 3 classroom extension
- 2 Proposed internal refurbishment
- 3 Proposed landscape alterations
- 4 Proposed staff carpark enlargement
- 5 Existing classrooms
- 6 Existing hall
- 7 Existing school entrance

-  HCC Ownership Boundary
-  Proposed building works
-  Refurbished / repurposed spaces
-  Construction Site Boundary
-  School Site Boundary
-  Pedestrian Access
-  Vehicular Access
-  Contractor Access

© Crown Copyright and database rights 2017. All rights reserved. HCC 100019180.

Project Appraisal

Not to Scale

P11235-HCC-00-DR-A-1401

September 2017