


KEY

- Proposed pay and display parking bays
- Disabled parking bays
- Loading bays
- Taxi bays
- Motorcycle bays
- Bus stops

NOTE
DO NOT SCALE FROM THIS DRAWING

© CROWN COPYRIGHT AND DATABASE RIGHTS 2021
ALL RIGHTS RESERVED. HCC 100019180

| <p>Hampshire County Council</p> <p><small>STUART JARVIS BSc DipTP FCIHT MRTPI, DIRECTOR OF ECONOMY, TRANSPORT & ENVIRONMENT</small></p> | DESIGNER JF CAD LH CHECKED | PROPOSED PAY AND DISPLAY | HIGH STREET, LYMINGTON | | | | | | | | | | | |
|---|----------------------------------------------------------|---------------------------------------|-------------------------|-------------------------------|------|------|--|--|--|--|--|--|------------------------------------------------------------------------|---------|
| | APPROVED JWF | JOB No. SCALE @ A3 1:500 | DATE NOV 2021 | SHEET NUMBER 3 OF 3 | | | | | | | | | | |
| <table border="1" style="width: 100%; border-collapse: collapse;"> <thead> <tr> <th style="width: 5%;">REV</th> <th style="width: 15%;">AMENDMENTS</th> <th style="width: 10%;">DATE</th> <th style="width: 10%;">CAD</th> <th style="width: 10%;">CHKD</th> <th style="width: 10%;">APPD</th> </tr> </thead> <tbody> <tr> <td> </td> <td> </td> <td> </td> <td> </td> <td> </td> <td> </td> </tr> </tbody> </table> | REV | AMENDMENTS | DATE | CAD | CHKD | APPD | | | | | | | HCC CAD PLOT: 01/3/2022 10:49:45 DRAWING NUMBER TM/LYM/01 | REV |
| REV | AMENDMENTS | DATE | CAD | CHKD | APPD | | | | | | | | | |
| | | | | | | | | | | | | | | |

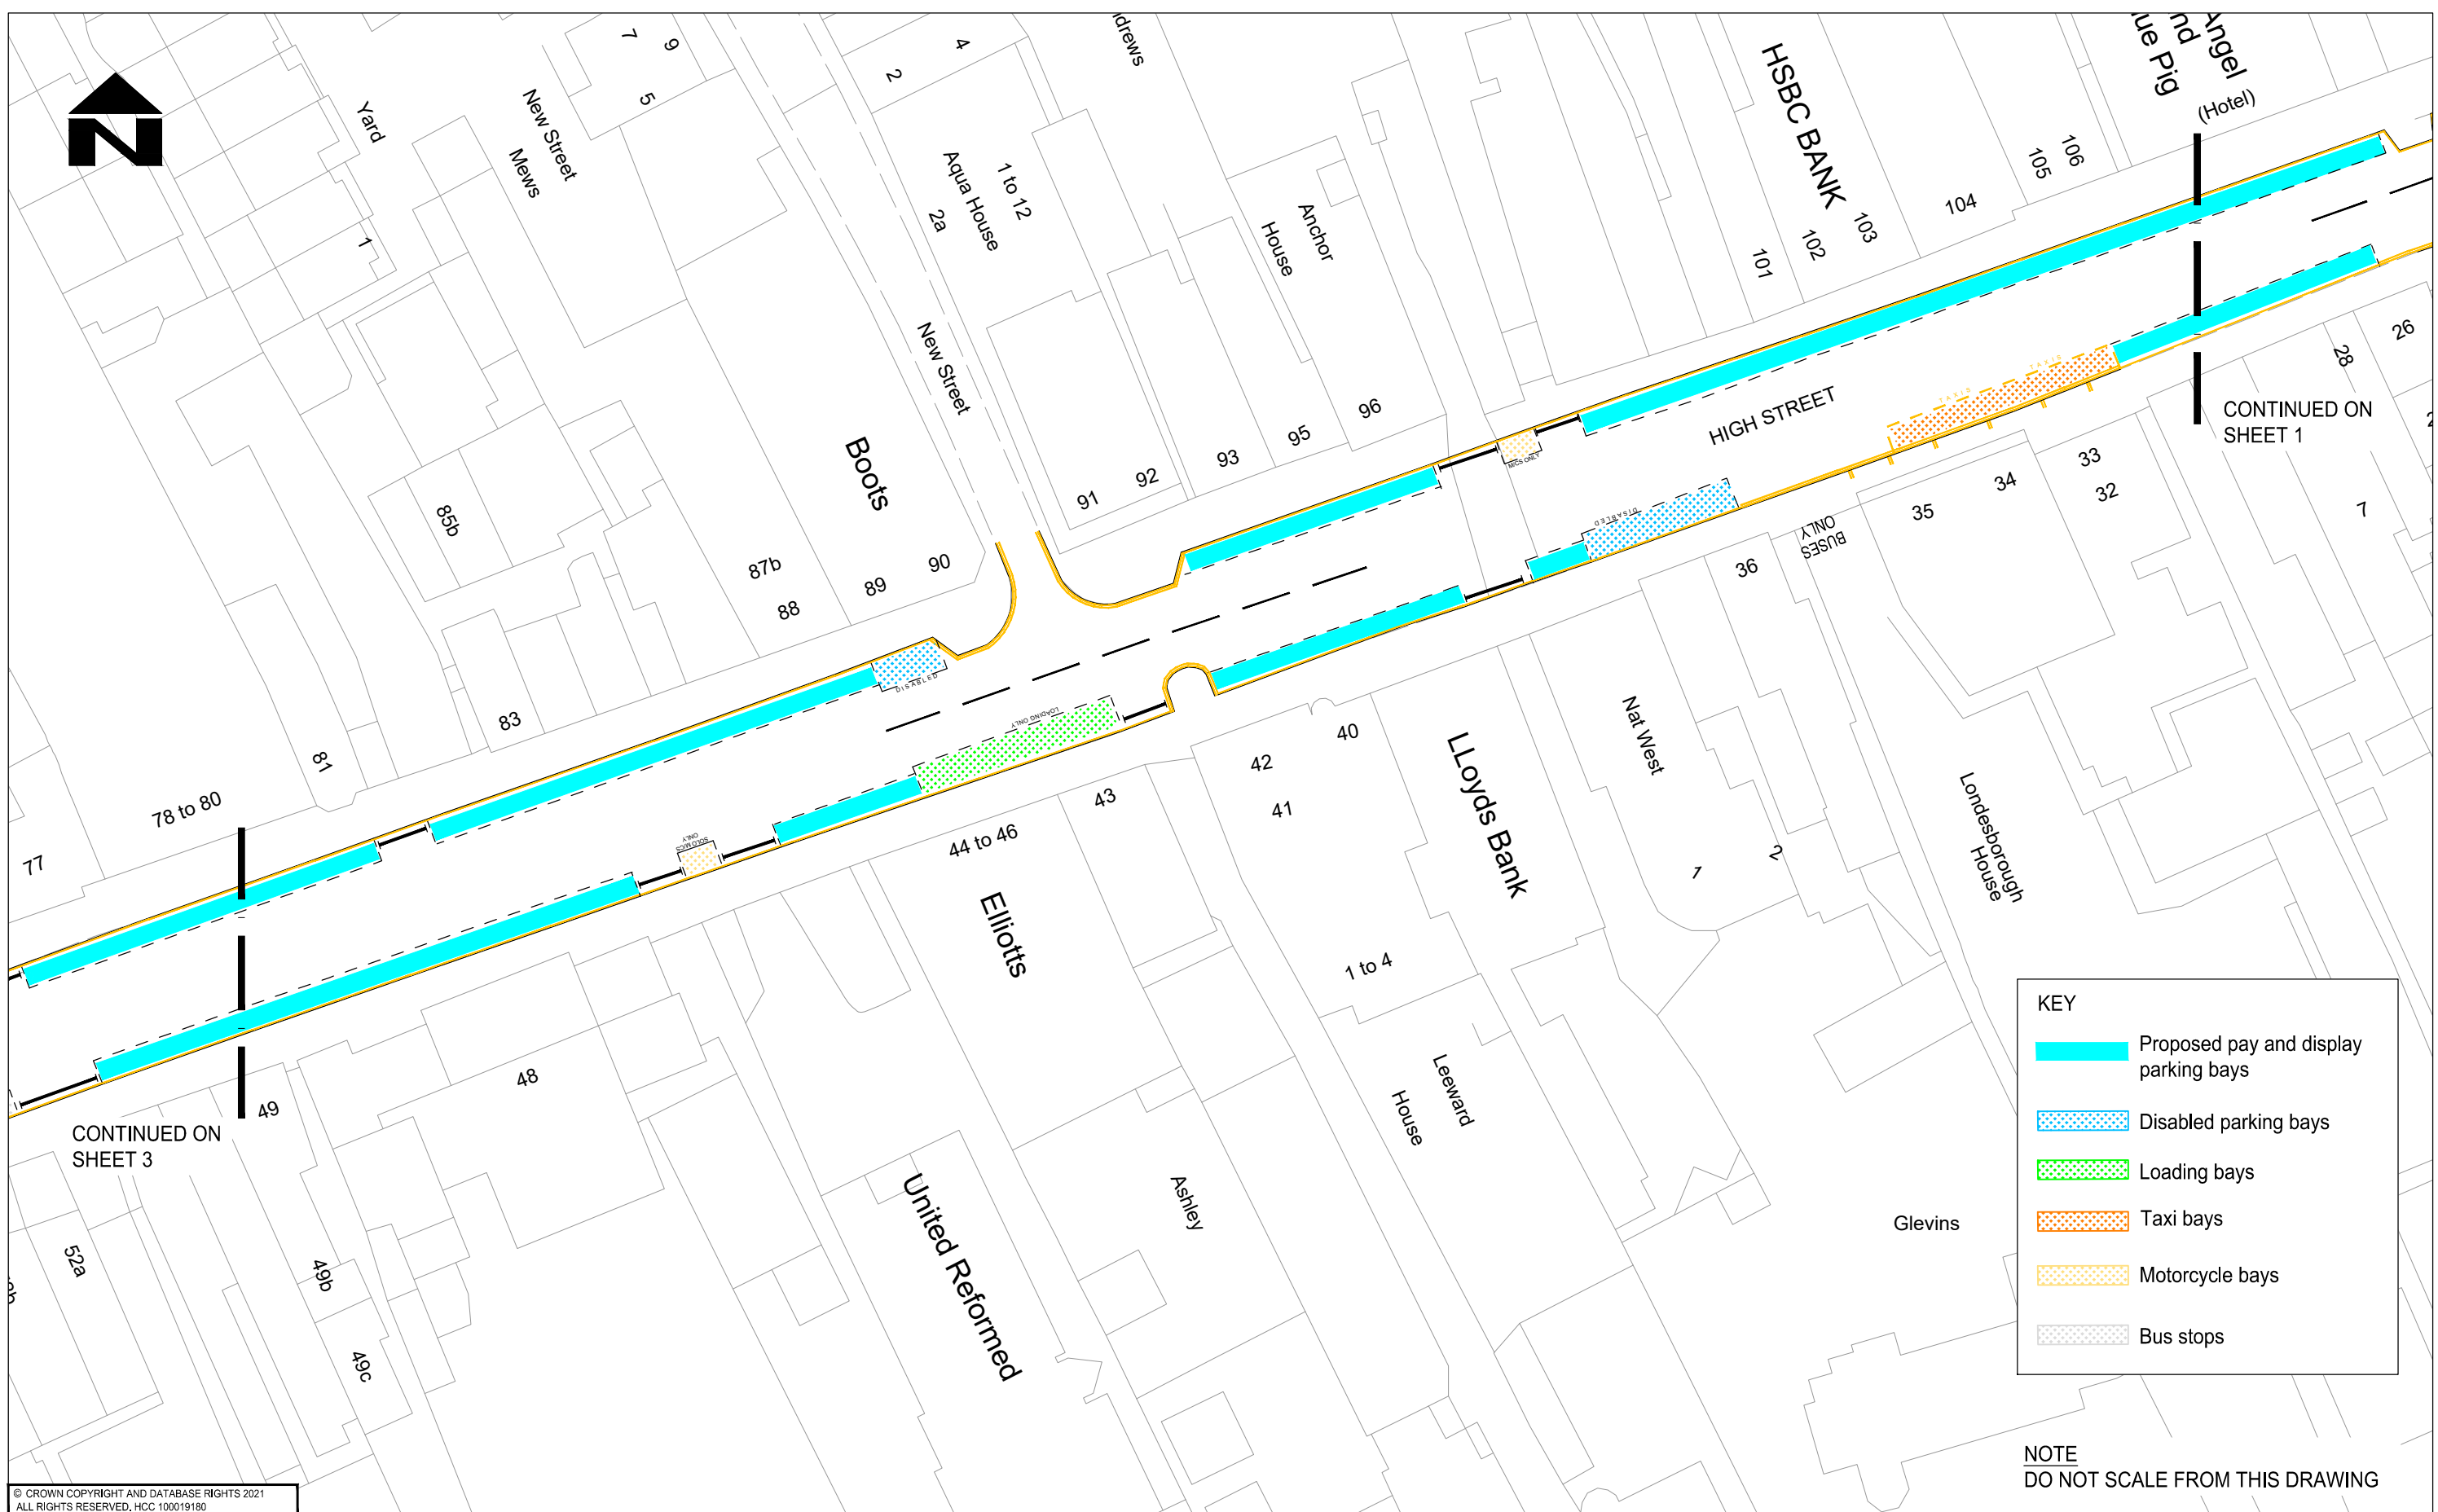

KEY

- Proposed pay and display parking bays
- Disabled parking bays
- Loading bays
- Taxi bays
- Motorcycle bays
- Bus stops

NOTE
DO NOT SCALE FROM THIS DRAWING

© CROWN COPYRIGHT AND DATABASE RIGHTS 2021
ALL RIGHTS RESERVED. HCC 100019180


Hampshire County Council
STUART JARVIS BSc DipTP FCIHT MRTPI, DIRECTOR OF ECONOMY, TRANSPORT & ENVIRONMENT

DESIGNER
JF
CAD
LH
CHECKED
[]
APPROVED
JWF

SCHEME
PROPOSED PAY AND DISPLAY
JOB No.
SCALE @ A3
1:500
DATE
NOV 2021
SHEET NUMBER
2 OF 3

DRAWING TITLE
HIGH STREET, LYMPINGTON
HCC CAD PLOT: 01/3/2022 10:49:50
DRAWING NUMBER
TM/LYM/01
REV

| REV | AMENDMENTS | DATE | CAD | CHKD | APPD |
|-----|------------|------|-----|------|------|
| | | | | | |

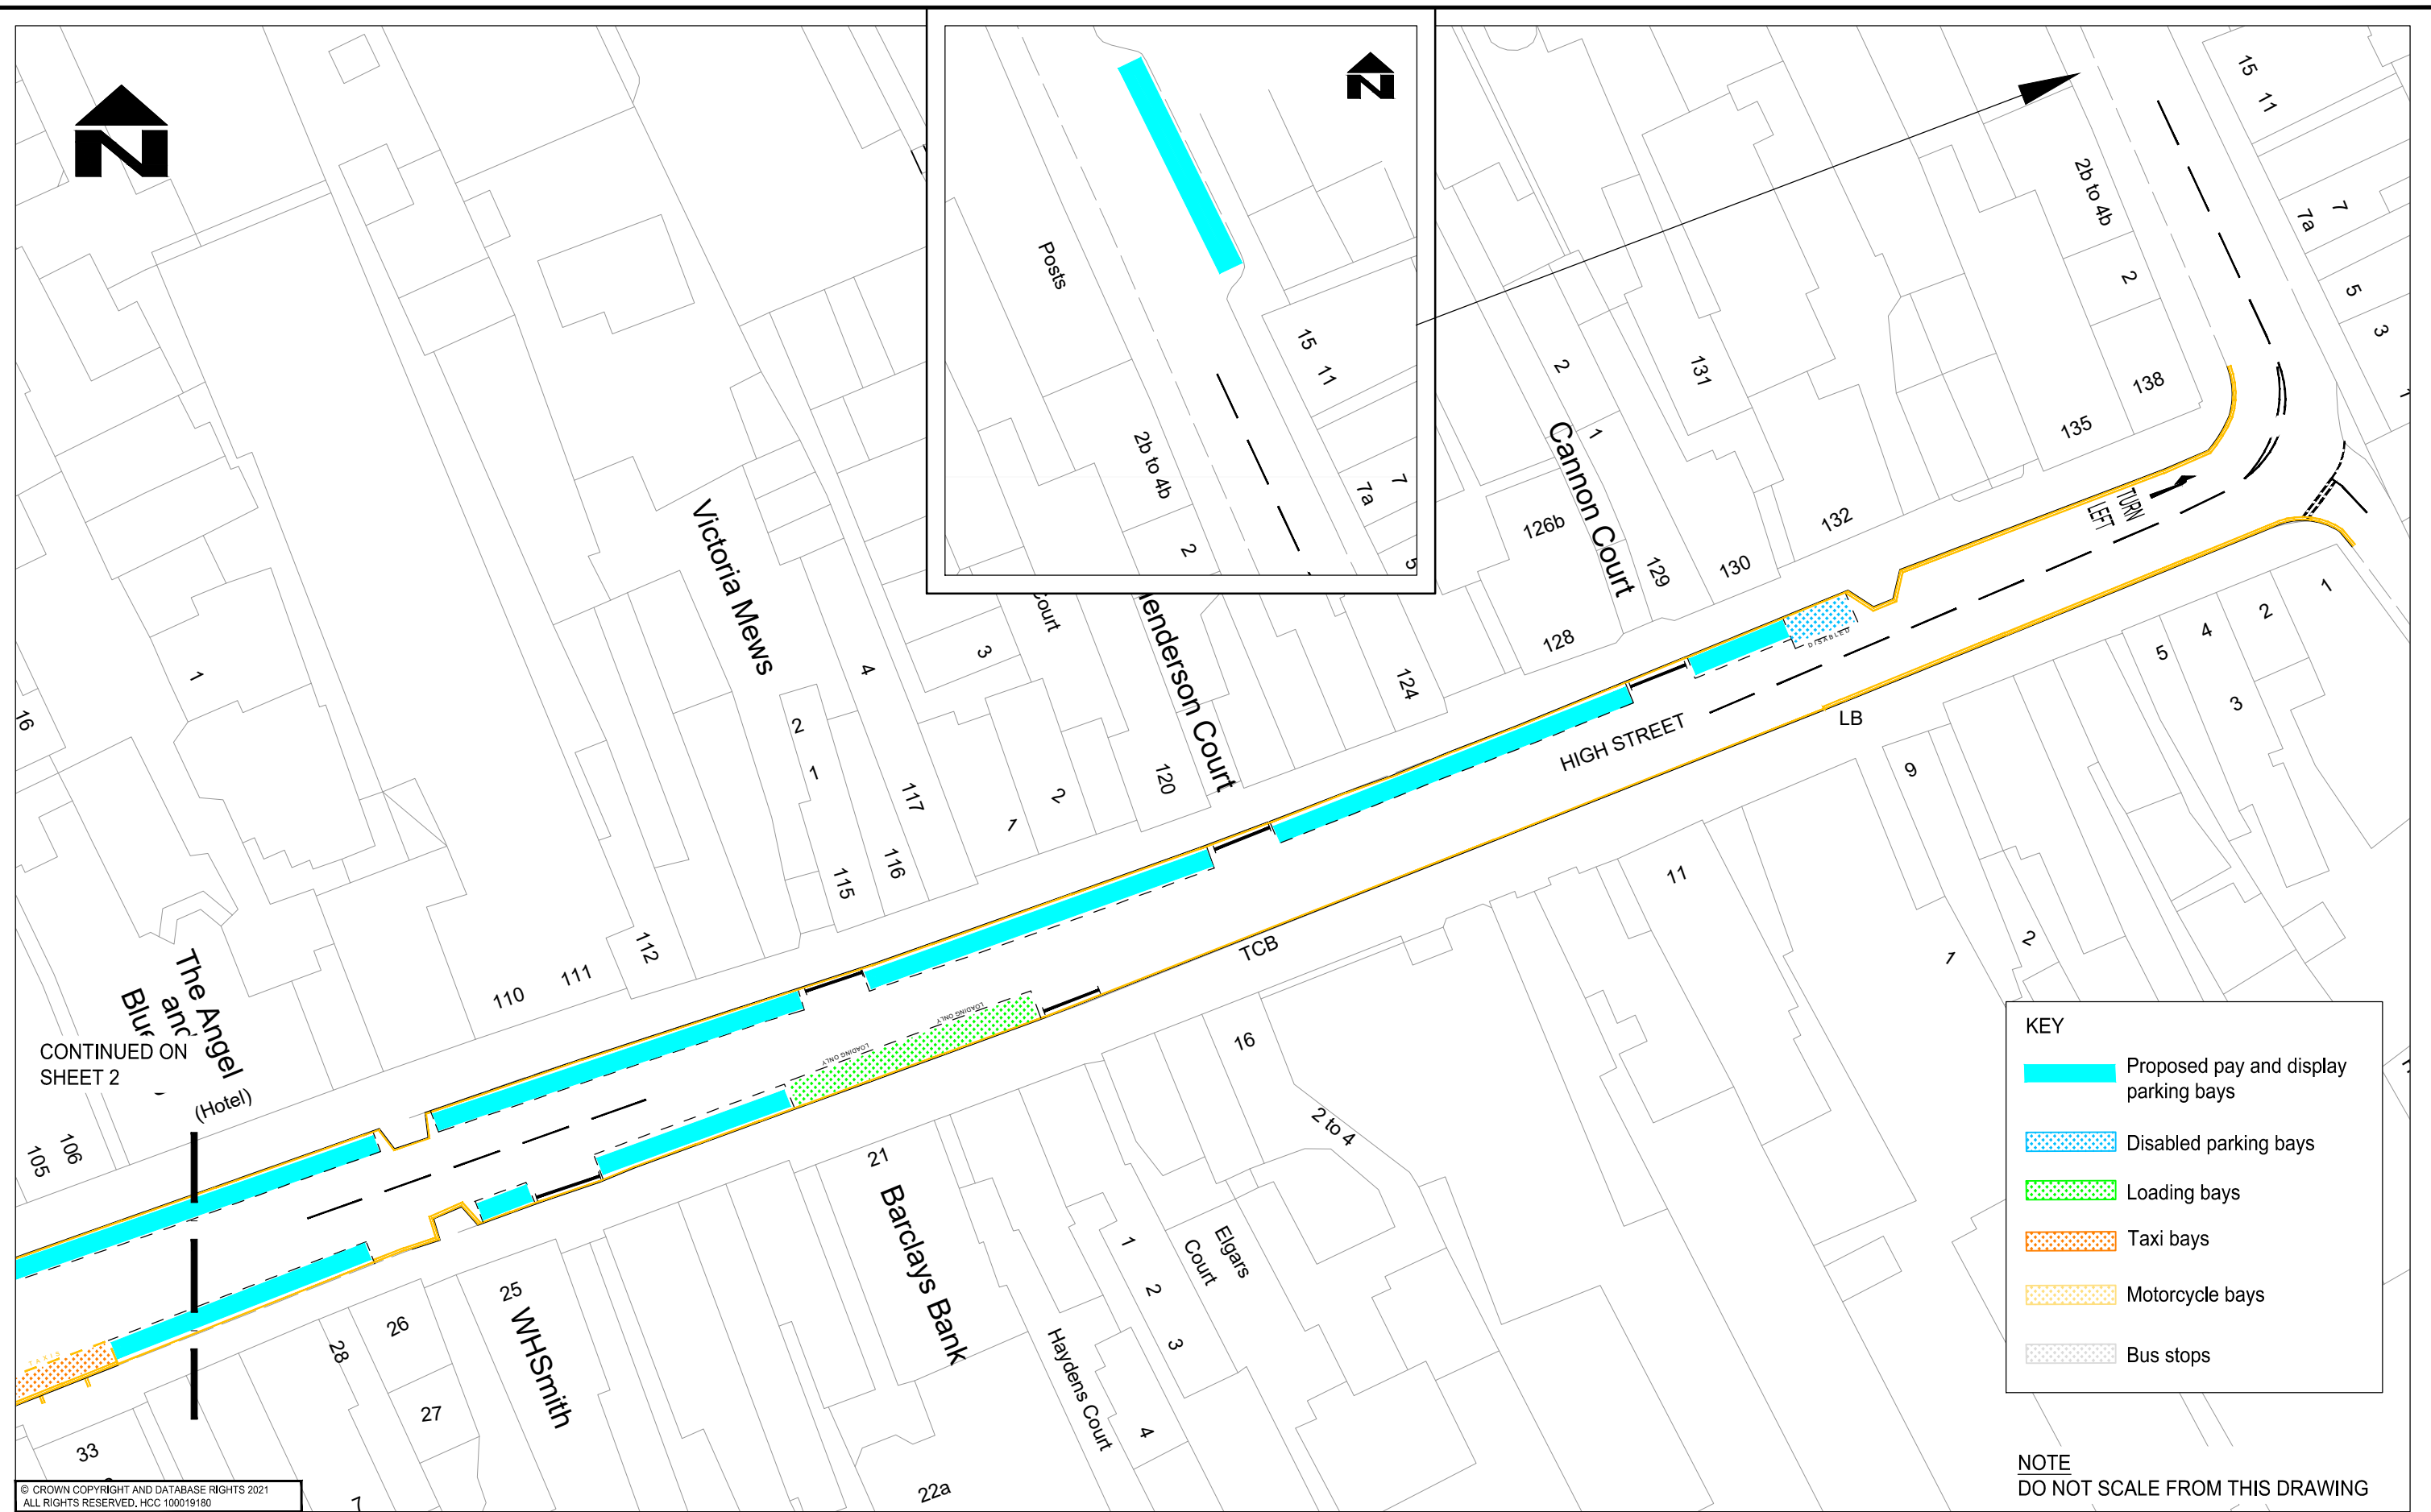

CONTINUED ON SHEET 2

KEY

- Proposed pay and display parking bays
- Disabled parking bays
- Loading bays
- Taxi bays
- Motorcycle bays
- Bus stops

NOTE
DO NOT SCALE FROM THIS DRAWING

© CROWN COPYRIGHT AND DATABASE RIGHTS 2021
ALL RIGHTS RESERVED. HCC 100019180

| | | | | |
|---|----------------------------|---------------------------------|-----------------------------------------------|-------------------------------|
| Hampshire County Council <small>STUART JARVIS BSc DipTP FCIHT MRTPI, DIRECTOR OF ECONOMY, TRANSPORT & ENVIRONMENT</small> | DESIGNER JF | PROPOSED PAY AND DISPLAY | DRAWING TITLE HIGH STREET LYMINGTON | |
| | CAD LH | | HCC CAD PLOT: 01/3/2022 10:49:55 | |
| | CHECKED [] | JOB No. [] | DATE NOV 2021 | SHEET NUMBER 1 OF 3 |
| APPROVED JWF | SCALE @ A3 1:500 | | | REV [] |

| REV | AMENDMENTS | DATE | CAD | CHKD | APPD |
|-----|------------|------|-----|------|------|
| | | | | | |