

**Fareham Parkway
Fareham, Hampshire**

**Refurbishment Works :
Proposed Site Plans.**

Key:

- a Fareham Parkway.
- b Fareham Cemetery.
- c Park View House.

Proposed Site Plan:

- 1 Fareham Parkway - Entrance.
- 2 Fareham Parkway - Remodeled Staff WC Facilities.
- 3 Fareham Parkway - Refurbished Family Conference Rooms.
- 4 Fareham Parkway - Refurbished Offices.
- 5 Fareham Parkway - Remodeled & Refurbished Staff Kitchens / Breakout Spaces.
- 6 Car Park.
- 7 Existing Vehicle Barriers.
- 8 Proposed Construction Site Access.

Site Boundary.

Pedestrian Access.

Vehicular Access.

Contractor Access.


© Crown Copyright and database rights 2015. All rights reserved. HCC 100019180.

Project Appraisal


Not to Scale

P13211 - A - 100_Rev A

March 2022

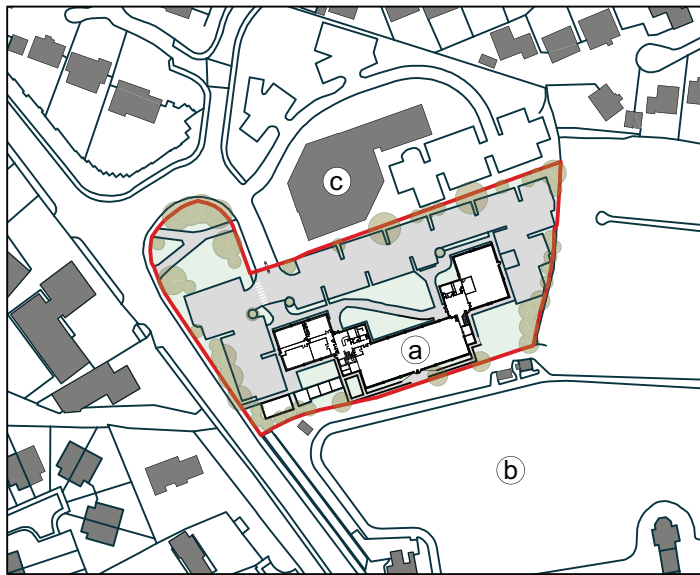

Existing Site Location Plan

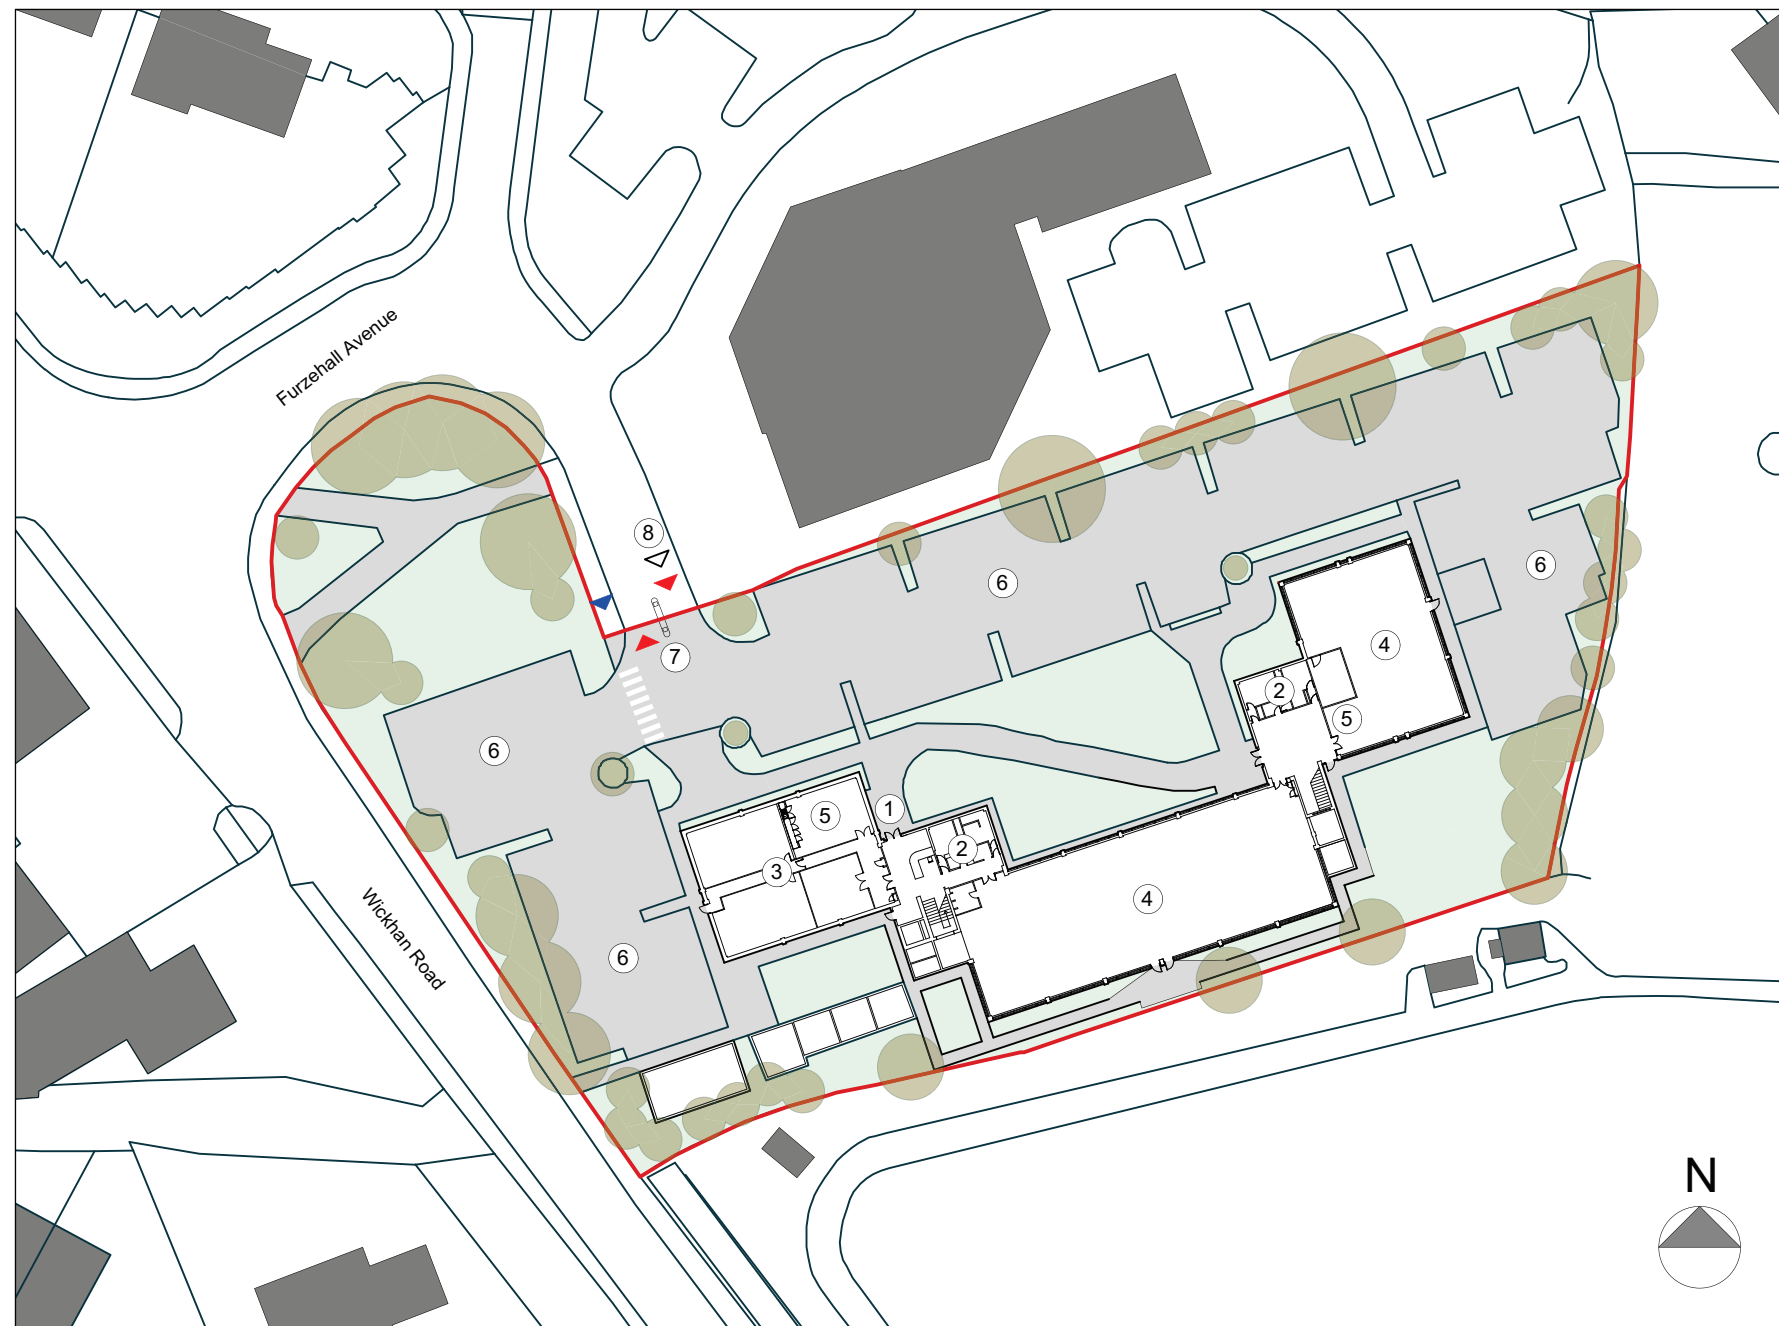

Proposed Site Plan