


INSET Scale 1:125,000

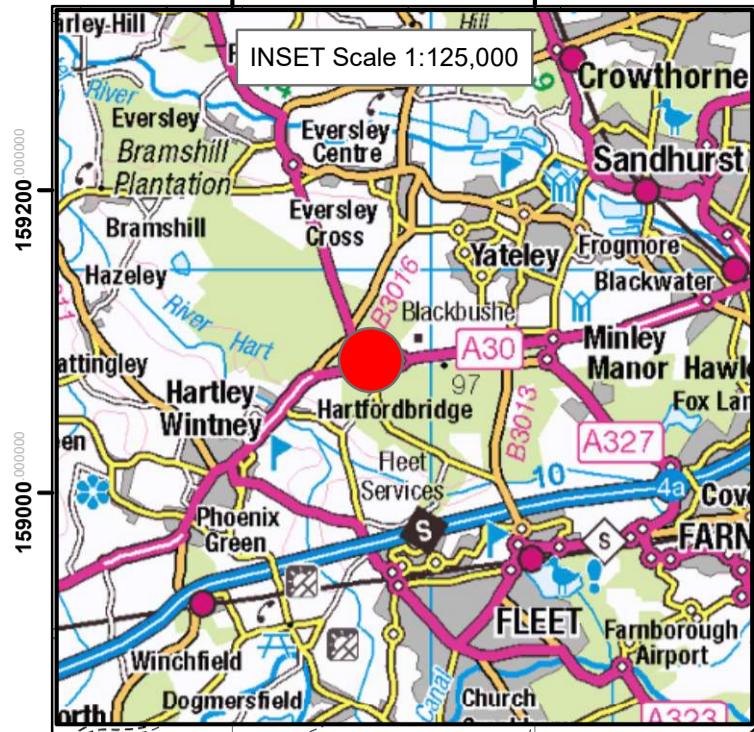

Scale 1:5,000 at A3



DRAWING TITLE  
 Location Plan  
 Drawing 001

SITE

Hartford Bridge Flats, Blackbushes Road, Hartley Wintney