



1a

- NOTES**
1. ALL DIMENSIONS ARE IN METRES UNLESS OTHERWISE STATED.
 2. THIS IS A PRELIMINARY DESIGN AND SHALL NOT BE USED FOR CONSTRUCTION.
 3. THE HIGHWAY BOUNDARY INFORMATION SHOWN HAS BEEN TAKEN FROM HCC RECORDS & SHALL BE CONFIRMED ON SITE.
 4. LIMITS OF WORK ARE APPROXIMATE AND ARE TO BE AGREED DURING NEXT PHASE OF DESIGN.

- KEY:**
- PROPOSED ROAD MARKINGS - YELLOW
 - PROPOSED ROAD MARKINGS - WHITE
 - RETAINED ROAD MARKINGS - YELLOW
 - RETAINED ROAD MARKINGS - WHITE
 - PROPOSED ROAD SIGNS
 - PROPOSED TRAFFIC LIGHTS
 - HIGHWAY BOUNDARY
 - PROPOSED KERBS
 - PROPOSED FOOTWAY/SPLITTER ISLAND
 - PROPOSED CYCLE FACILITY
 - PROPOSED NEW CARRIAGEWAY
 - PROPOSED RESURFACED CARRIAGEWAY - BUS GATE
 - PROPOSED TACTILE:
 - RED - BUFF - CORDUROY
 - PROPOSED STEPS/RAMP
 - RELOCATED UTILITY COVER - STREET FURNITURE - GULLY
 - EXISTING STREET LIGHT COLUMN
 - PROPOSED STREET LIGHT COLUMN
 - PROPOSED BUS STOP:
 - FLAG - SHELTER - BIN

SAFETY, HEALTH AND ENVIRONMENTAL INFORMATION

In addition to the hazards/risks normally associated with the types of work detailed on this drawing, note the following significant residual risks (Reference shall also be made to the design hazard log).

Construction	None
Maintenance / Cleaning	None
Use	None
Decommissioning / Demolition	None

P01	GC	GB/EC	BC	10/03/2021
-----	----	-------	----	------------

FIRST ISSUE

Rev	Drawn / Des	Checked	Approved	Date

Work in Progress Suitability **SO**

ATKINS County Gate, County Way
Trowbridge, Wiltshire England
BA14 7FJ
United Kingdom

Tel: +44 (0)1225 730360
Fax: +44 (0)
www.atkinsglobal.com

Copyright © Atkins Limited (2019)

Client **Hampshire County Council** **Engineering**

STUART JARVIS BSc DipTP FCIHT MRTPL DIRECTOR OF ECONOMY, TRANSPORT & ENVIRONMENT


Project Title **SOUTHAMPTON TCF - JUNCTION ROAD, TOTTON**

Drawing Title **GENERAL ARRANGEMENT JUNCTION ROAD/COMMERCIAL ROAD OPTION - 2 (13.39m BUS)**

Scale	Designed / Drawn	Checked	Approved	Authorised
1:250	GC	GB/EC	DD	BC

Original Size	Date	Date	Date	Date
A1	11/02/2021	20/02/2021	08/03/2021	10/03/2021

Drawing Number	Job No.
HCCSPCO-ATK-HGN-C542-DR-D-0001	5198509

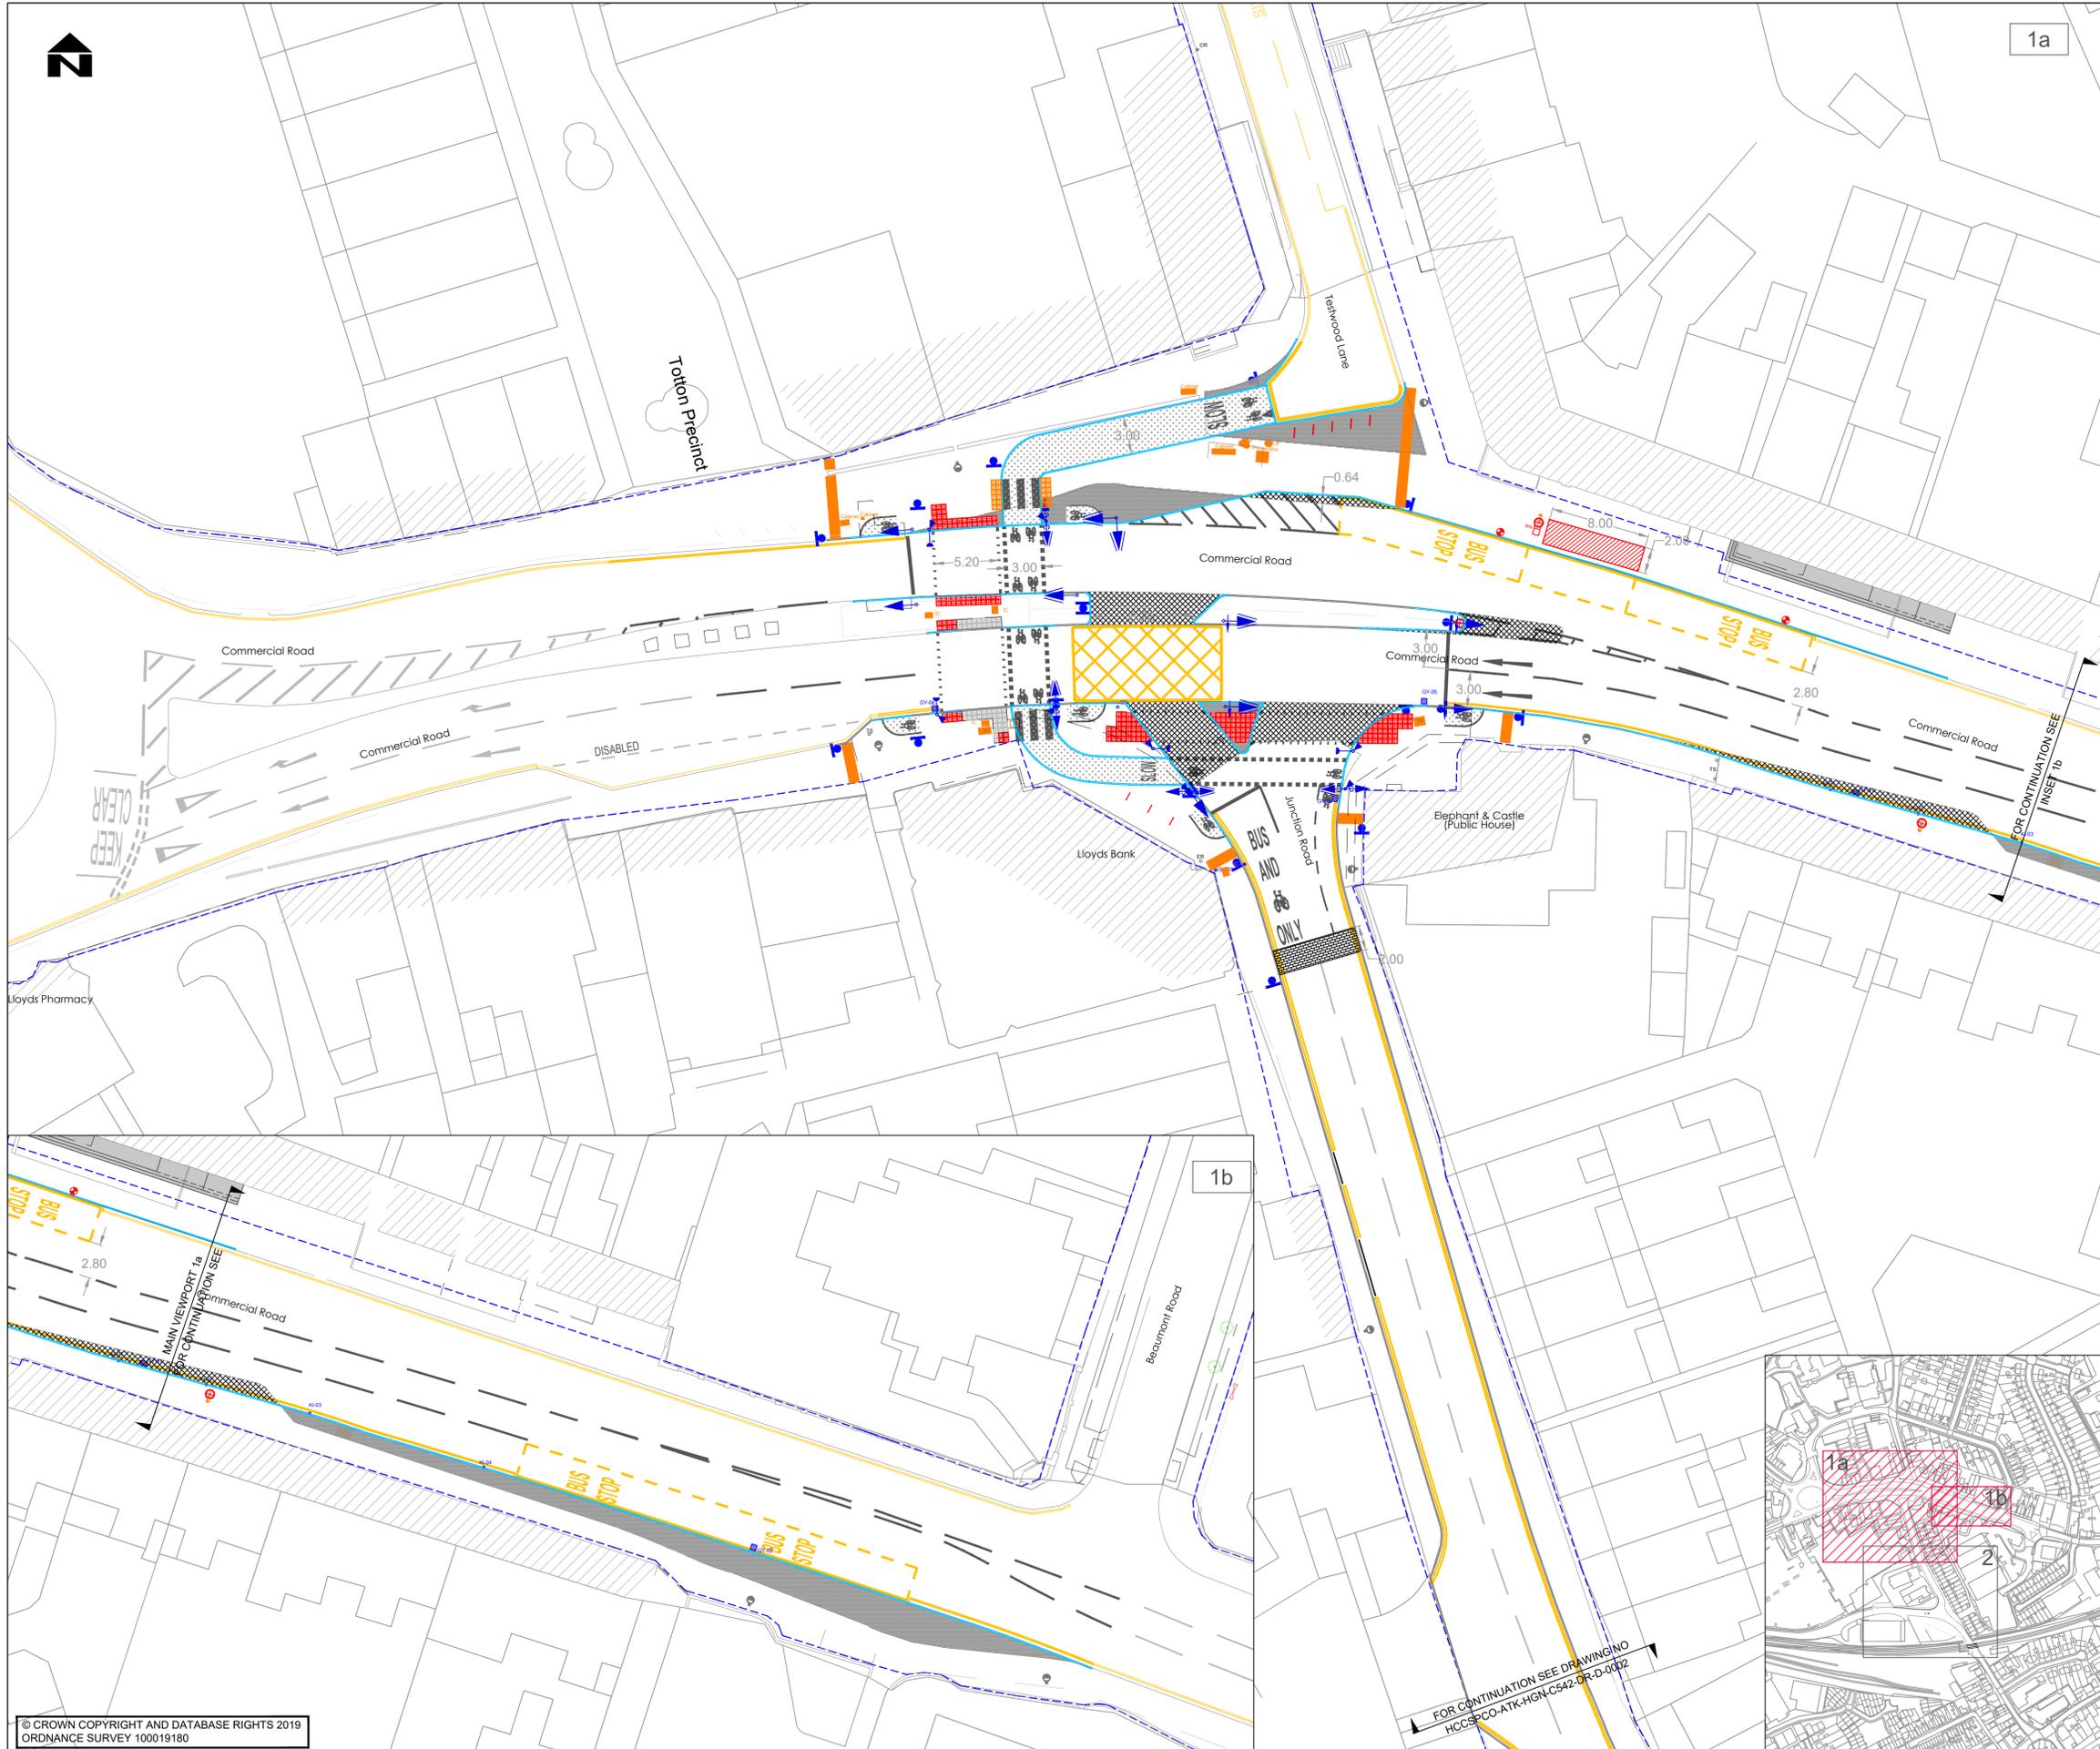

© CROWN COPYRIGHT AND DATABASE RIGHTS 2019
ORDNANCE SURVEY 100019180



FOR CONTINUATION SEE DRAWING NO
HCCSPCO-ATK-HGN-C542-DR-D-0002

