


FILE LOCATION: \\HBC\Corporate data\Community Group\Engineering and Landscape\Drawings\Projects\Eastleigh\2019\_30 A3024 Bursledon Road\Drawings\Current\2019\_30 A3024 Bursledon Road V3.dwg

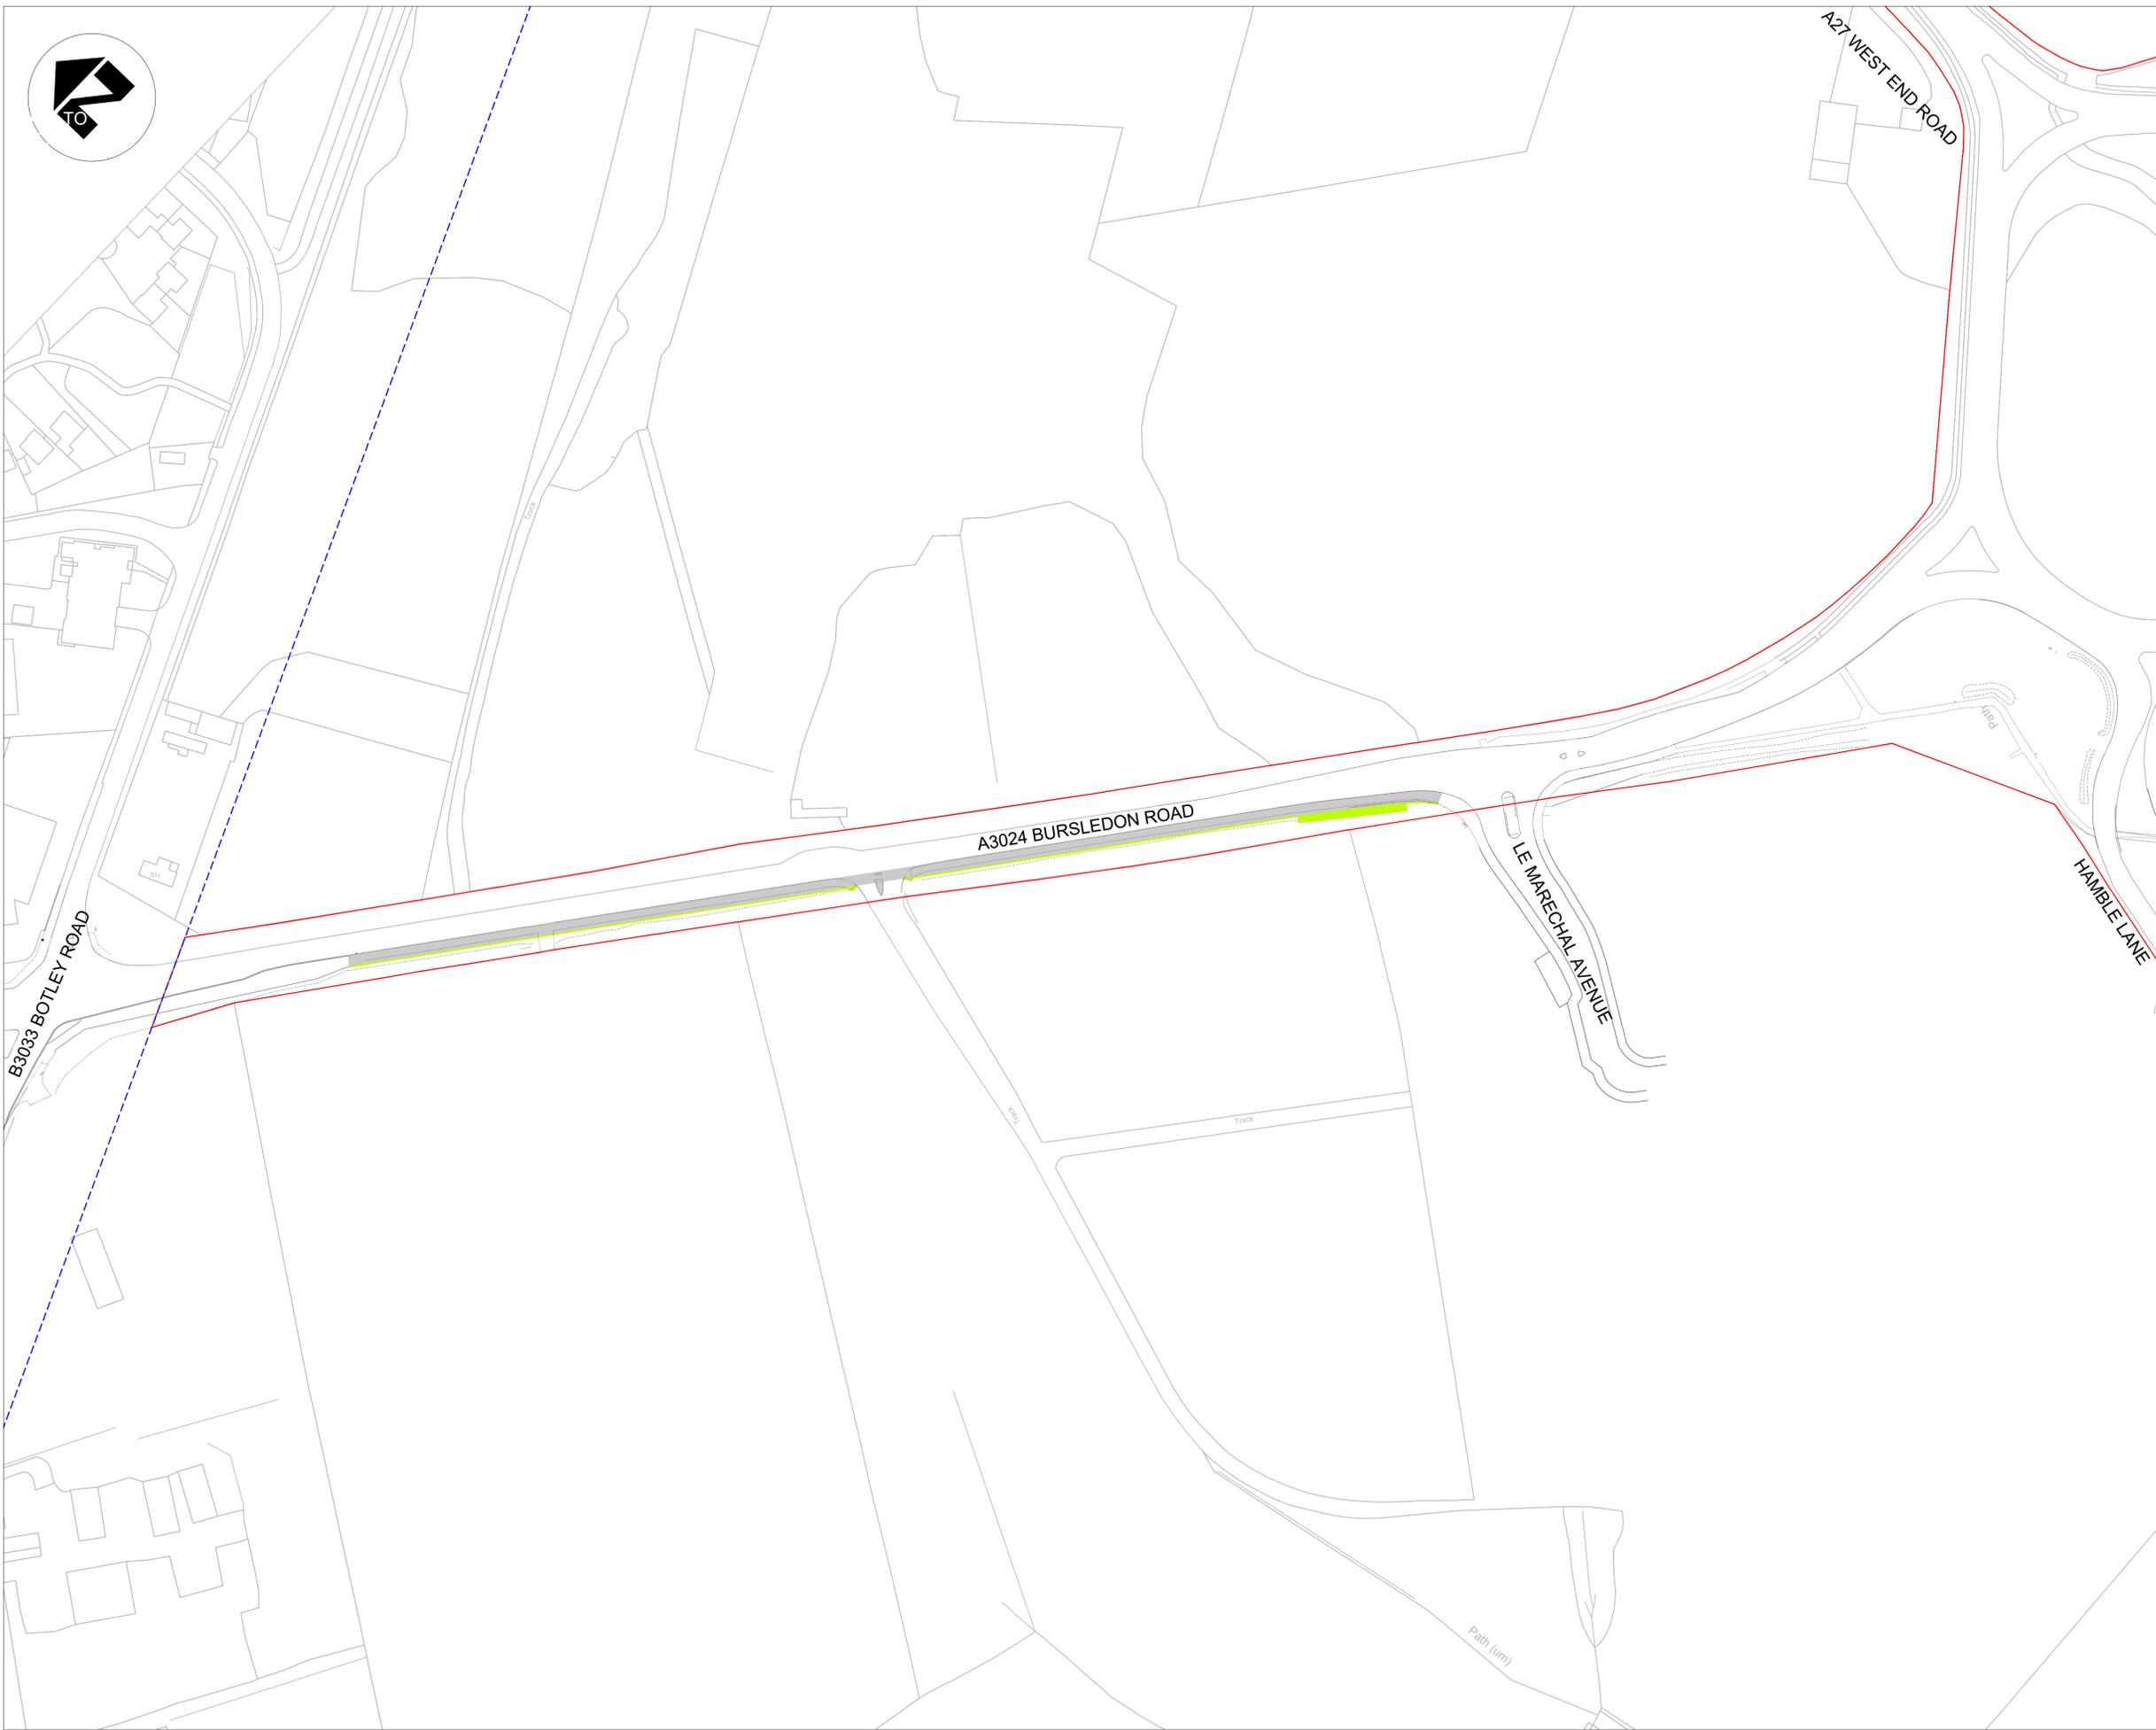

**NOTES**  
1. DO NOT SCALE FROM THIS DRAWING

**GA LEGEND**

	GRASSED AREA
	PAVED AREA (FOOTWAY/CYCLEWAY/PAVED ISLAND)
	HIGHWAY BOUNDARY (HAMPSHIRE COUNTY COUNCIL)
	EASTLEIGH BOROUGH/SOUTHAMPTON CITY BOUNDARY

**SAFETY, HEALTH AND ENVIRONMENT INFORMATION**  
In addition to the hazards/risk normally associated with the types of work detailed on this drawing, note the following significant residual risks (reference shall also be made to the design hazard log)

<b>CONSTRUCTION</b>
ADJACENT TO LIVE TRAFFIC SIDE SLOPE INTO WATERCOURSE
<b>MAINTENANCE/CLEANING</b>
-
<b>USE</b>
-
<b>DECOMMISSIONING/DEMOLITION</b>
-

**DRAWING STATUS INFORMATION**

**Havant**  
BOROUGH COUNCIL  
Regeneration And Place  
Civil Engineering and Landscape

Public Service Plaza  
Civic Centre Road  
Havant. Hants. PO9 2AX  
Telephone: (023) 9247 4174  
Email: celt@havant.gov.uk  
Internet: www.havant.gov.uk

**CLIENT**



STUART JARVIS BSc DipTP FCIM MIPPL DIRECTOR OF ECONOMY, TRANSPORT & ENVIRONMENT, THE CASTLE, WINCHESTER.

**SCHEME**  
TRANSFORMING CITIES: BURSLEDON ROAD

**DRAWING TITLE**  
GENERAL ARRANGEMENT

SCALE @ A1 <b>1:1000</b>	DESIGNED/DRAWN <b>DMW</b>	CHECKED <b>AH</b>	APPROVED <b>SM</b>
ORIGINAL SIZE <b>A1</b>	DATE <b>21.12.2020</b>	DATE <b>2/8/2021</b>	DATE <b>2/8/2021</b>

<b>DRAWING NUMBER</b>	<b>PROJECT NUMBER</b>	<b>ORIGINATOR</b>	<b>CLIENT No</b>	<b>TYPE</b>	<b>NUMBER</b>	<b>SHEET NUMBER (OF.)</b>
	<b>2019_30</b>	<b>HBC</b>	<b>3160</b>	<b>PD</b>	<b>0001</b>	<b>1 OF 1</b>

REV	AMENDMENTS	DATE	CAD	CHKD	APPD

REPRODUCED FROM THE ORDNANCE SURVEY MAPS WITH THE PERMISSION OF THE CONTROLLER OF HER MAJESTY'S STATIONERY OFFICE. CROWN COPYRIGHT IS UNAUTHORISED REPRODUCTION. HAMPSCIRE COUNTY COUNCIL AND HAVANT BOROUGH COUNCIL ARE NOT RESPONSIBLE FOR ANY ERRORS OR OMISSIONS. HAVANT BOROUGH COUNCIL, 10001011P