



# Fryern Junior Replacement


## Existing & Proposed North West Elevation

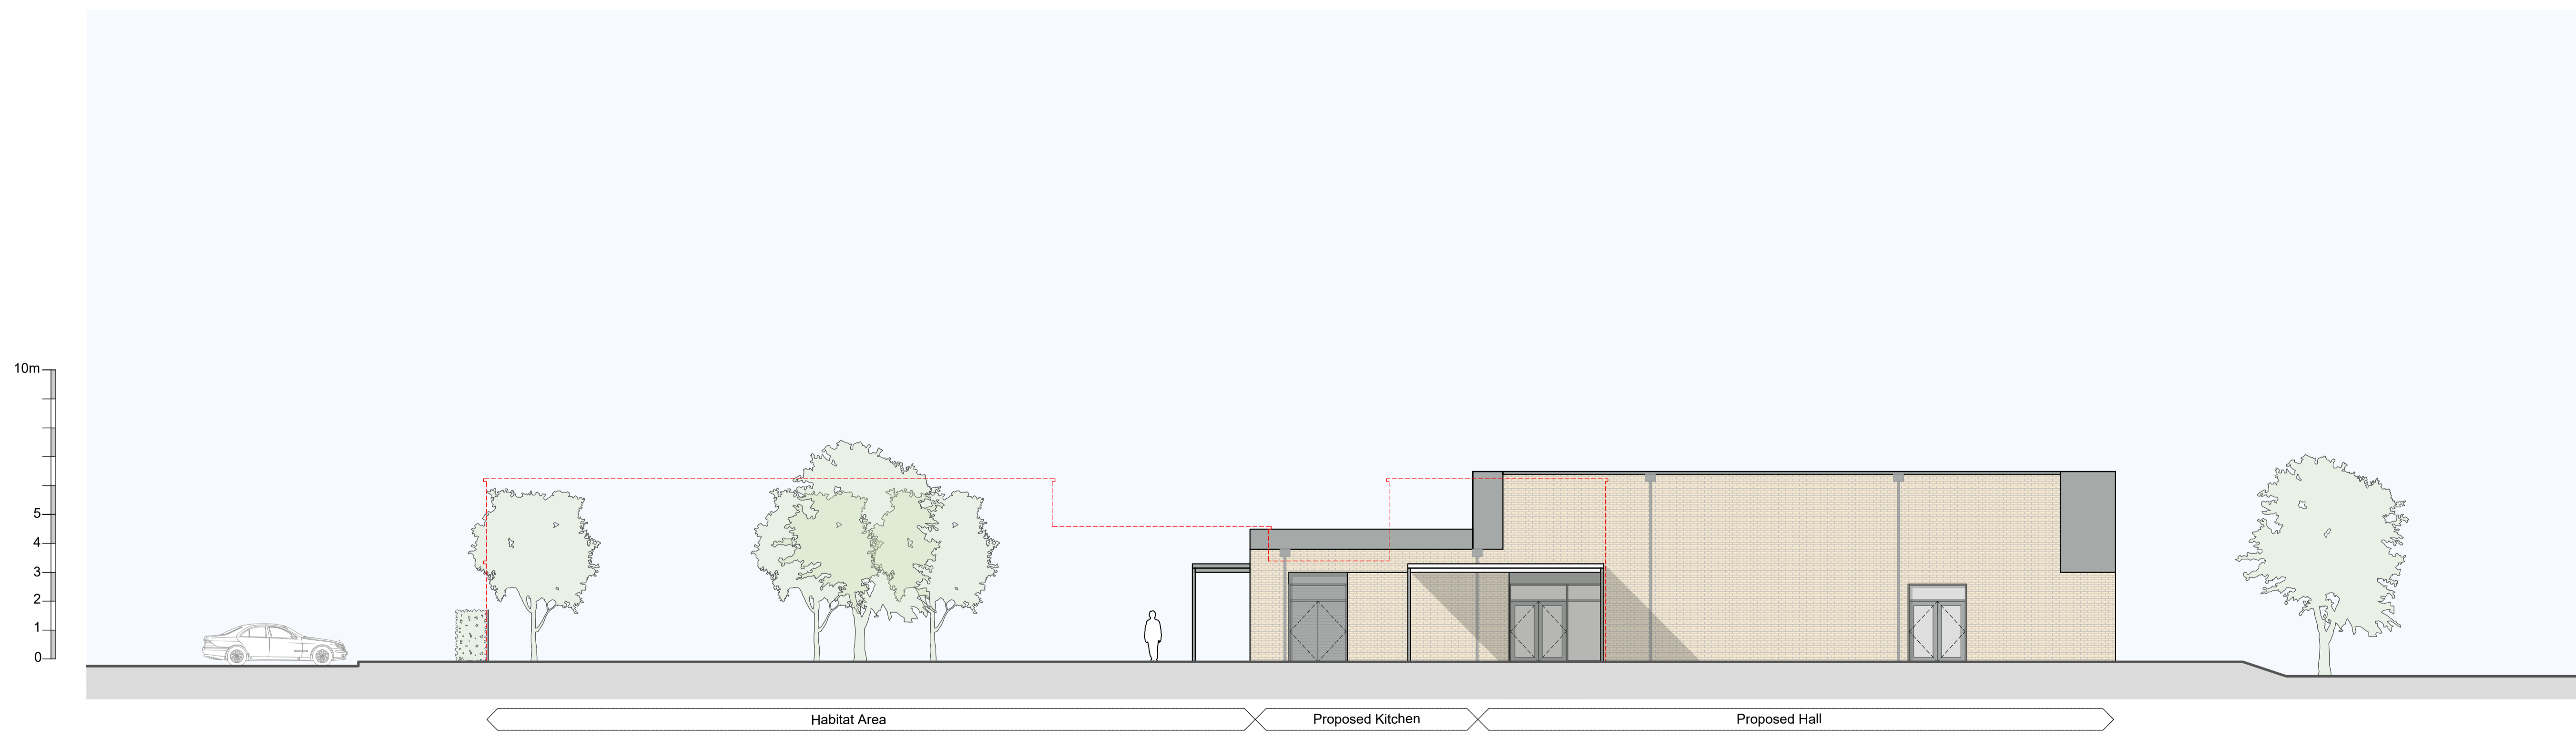

Existing North West Elevation

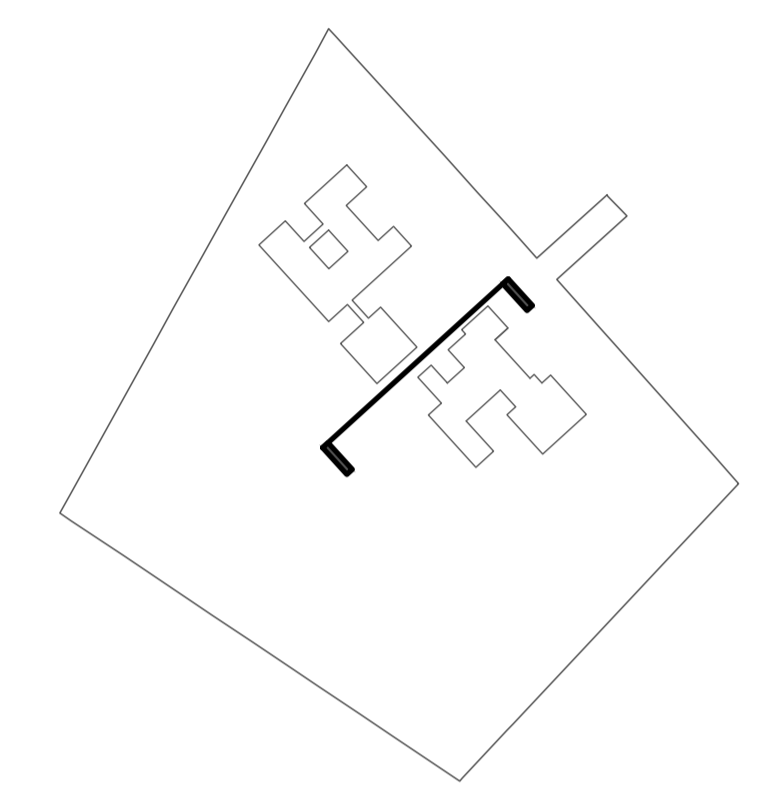

Proposed North West Elevation

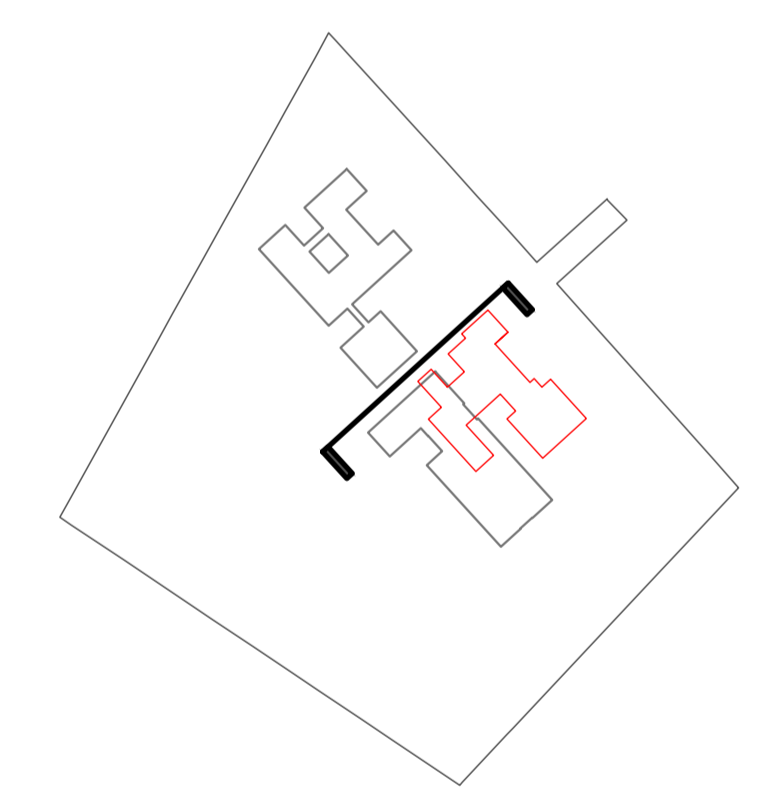

--- Existing Junior School Outline

- Brick
- Glazing
- Curtain walling / PPC Aluminum spandrel / cladding

0 25 50 100  
1:125 @ A1

1:125 @ A1

1:250 @ A3

**P10692-HCC-00-DR-A-3010**

January 2020

**PLANNING**