


**Hounsme Fields
2FE Primary School**

Proposed Roof Plan

Legend

- Extensive sedum roof
- Insulated roof
- Aluminium Coping
- Demarkation
- RL** Rooflights
- RWO** Rainwater Outlet
- RWP** Rainwater Pipe
- PV** Photovoltaic Panels

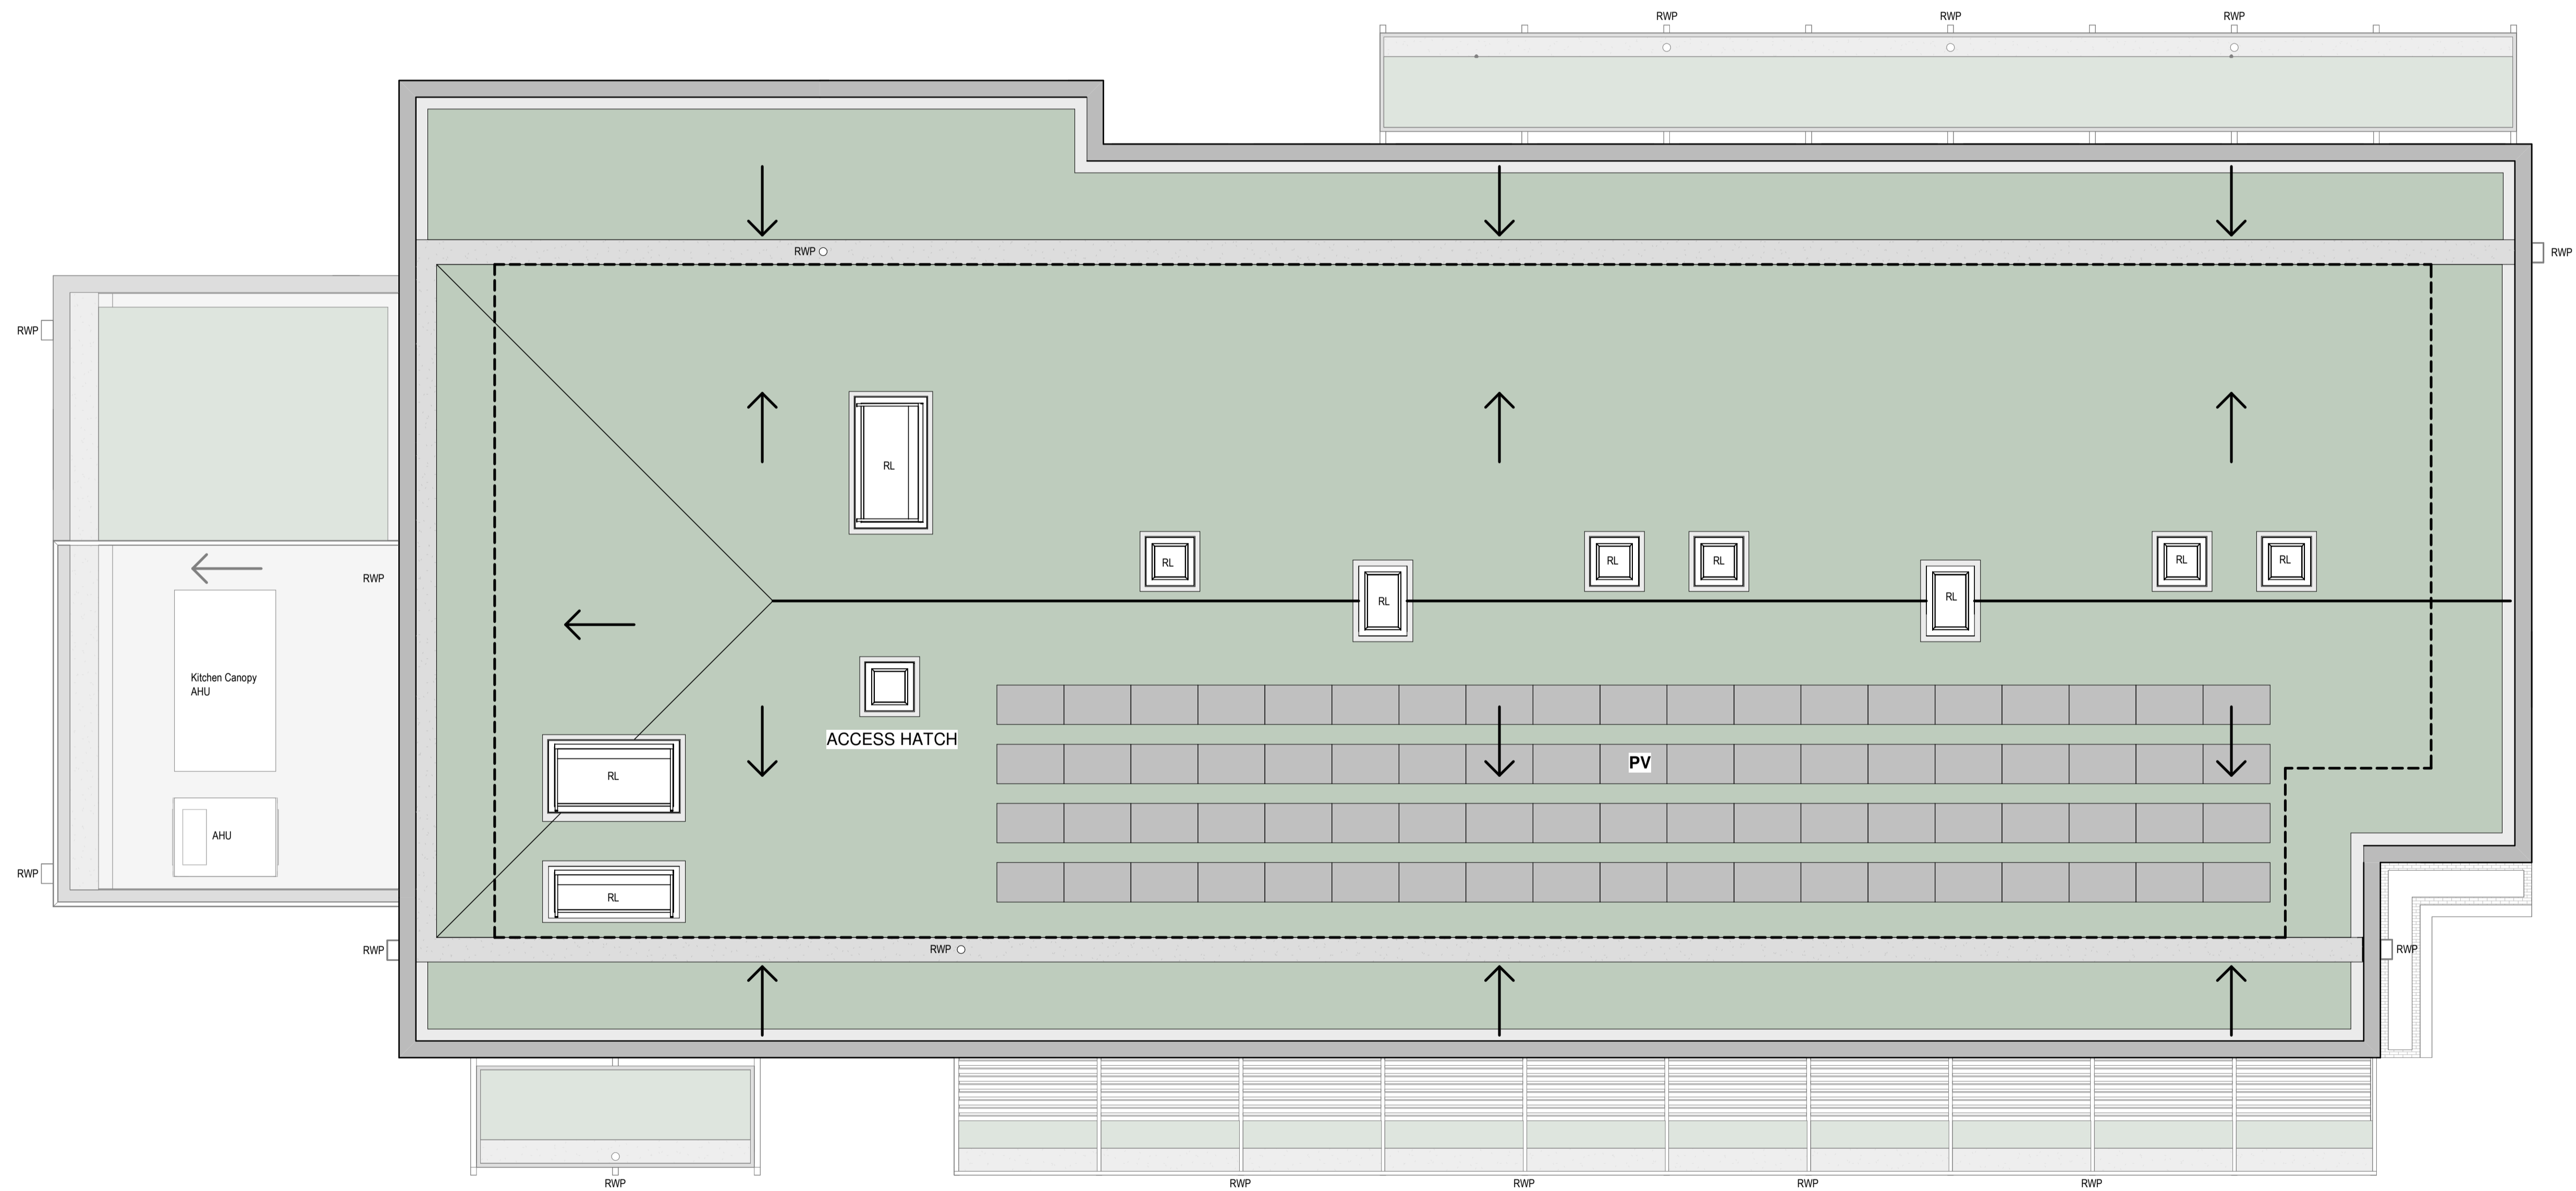

© Crown Copyright and database rights 2020. All rights reserved.
HCC 100019180

PLANNING

As indicated @ A1

P11378-HCC-ZZ-RL-DR-A-202

Roof Plan
1:100