

© CROWN COPYRIGHT AND DATABASE RIGHTS 2019

DATE	BY	FOR	REVISION
12/11/19	GC	GC	1
12/11/19	GC	GC	2

CLIENT
HAMPSHIRE COUNTY COUNCIL
ECONOMY, TRANSPORT AND ENVIRONMENT DEPARTMENT
STRATEGIC TRANSPORT

CONSULTANT


Hampshire County Council
Planning


SCHEME
ANSTEY ROAD ANSTEY
LANE JUNCTION
IMPROVEMENT ALTON

DRAWING TITLE

DATE
D21 P 01

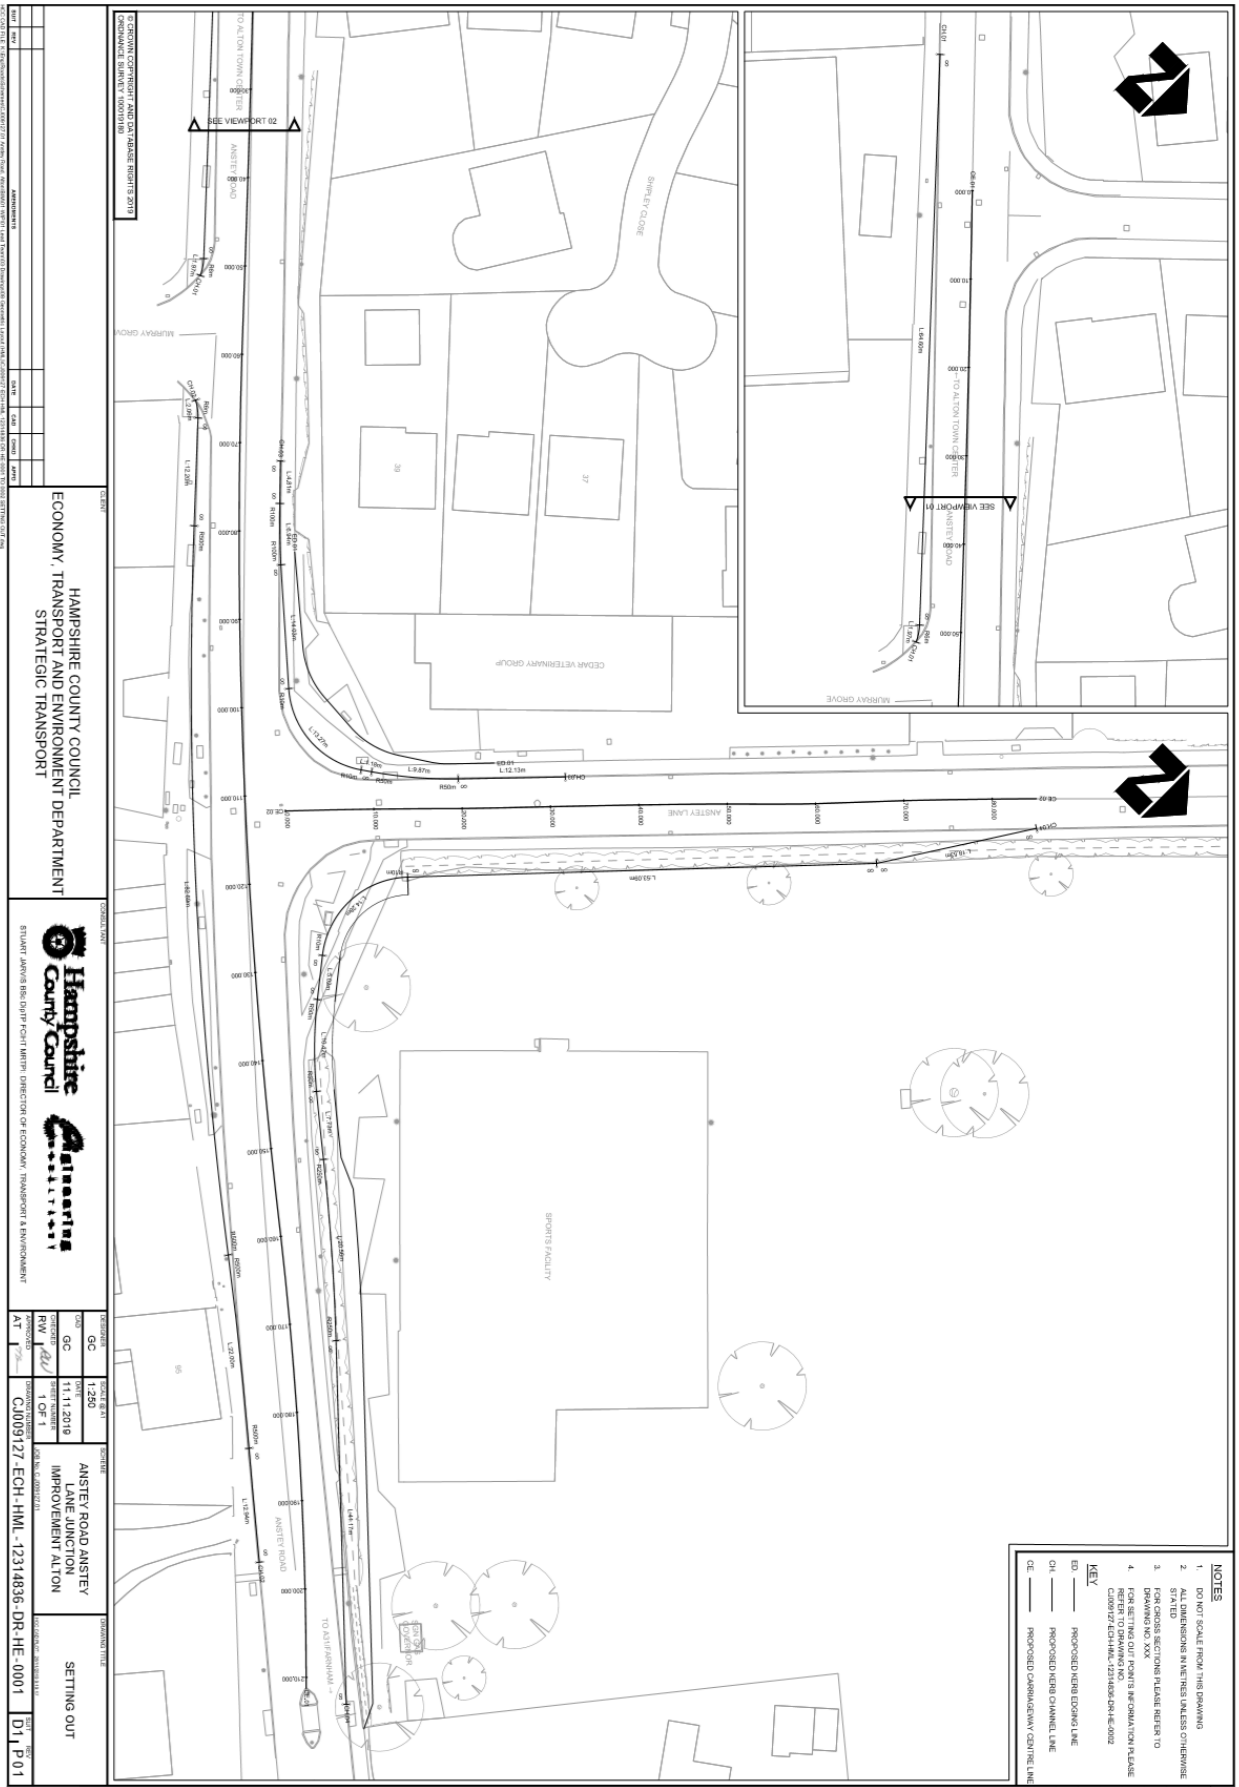

- NOTES**
1. DO NOT SCALE FROM THIS DRAWING
 3. FOR CROSS SECTIONS PLEASE REFER TO DRAWING NO. XXX
- KEY**
- ED — PROPOSED KERB EDGE LINE
 - CH — PROPOSED KERB CHANNEL LINE
 - CE — PROPOSED CARRIAGEWAY CENTRE LINE

<p>CLIENT HAMPSHIRE COUNTY COUNCIL ECONOMY, TRANSPORT AND ENVIRONMENT DEPARTMENT STRATEGIC TRANSPORT</p>	

