
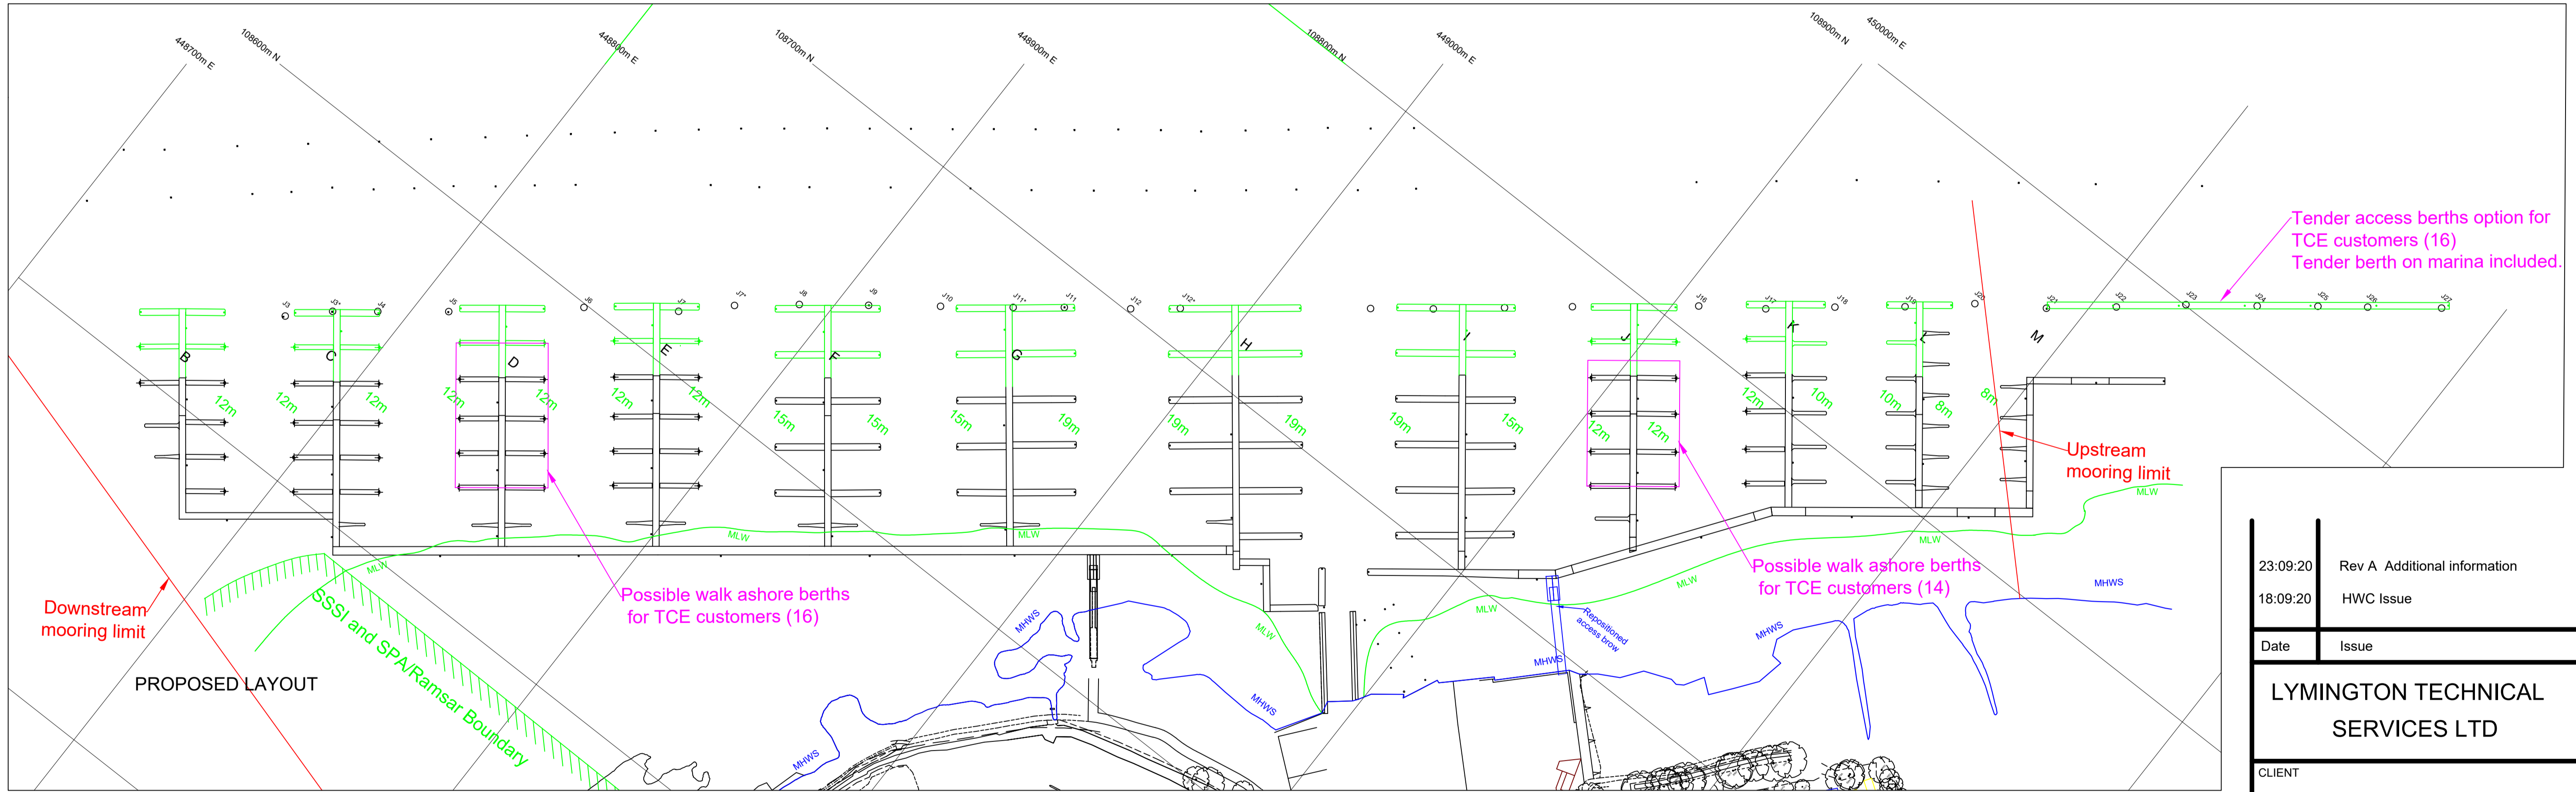


NOTES

1. Grid shown is OS National Grid
2. Mooring limits taken from Fareham Borough Council Local Plan interactive map.

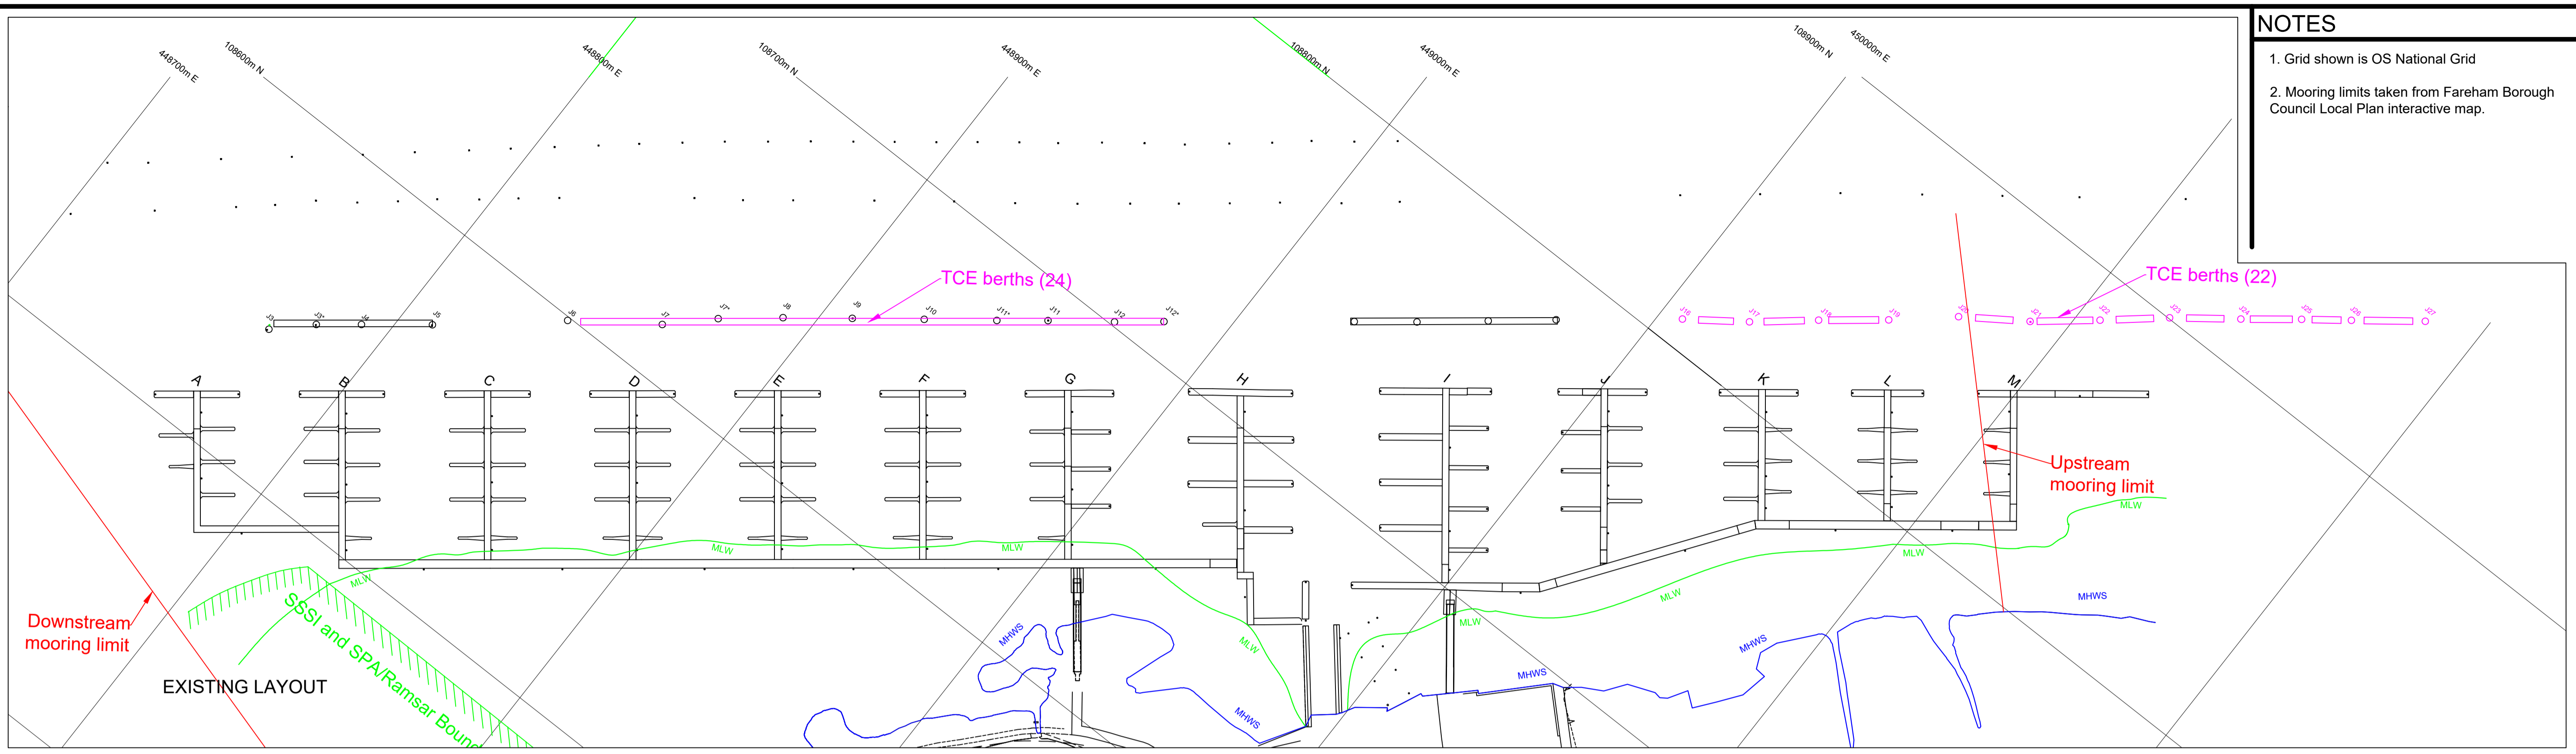

Berth Numbers		
Berth type	Existing Layout	New Layout
Walk ashore	257	312
Tender JML	14	16
Tender TCE	46	0
Jet ski	25	25
Total	342	353

1. Existing tender berths based on JML berths only. JML will no longer offer tender access to non berthholders.
2. Existing TCE berths will be available in the new layout as 30 walk ashore and 16 tender berths (with tender storage).
3. TCE berths numbers based on Google Earth counts.

Piles	
Existing no change	24
Existing relocated	85
Existing replaced	12
New	54

23:09:20	Rev A Additional information
18:09:20	HWC Issue
Date	Issue

LYMINGTON TECHNICAL SERVICES LTD

CLIENT
JOHN WILLMENT MARINE LTD

SITE
UNIVERSAL MARINA

TITLE
PROPOSED BERTH ALTERATIONS

SCALE 1:1000 @ A1

DRAWN P.Tosswell	DATE Sept 2020
---------------------	-------------------

DRG No 10764/MP/5A